




FOUNDATION/BASEMENT PLAN
SCALE: 1/4" = 1'-0"

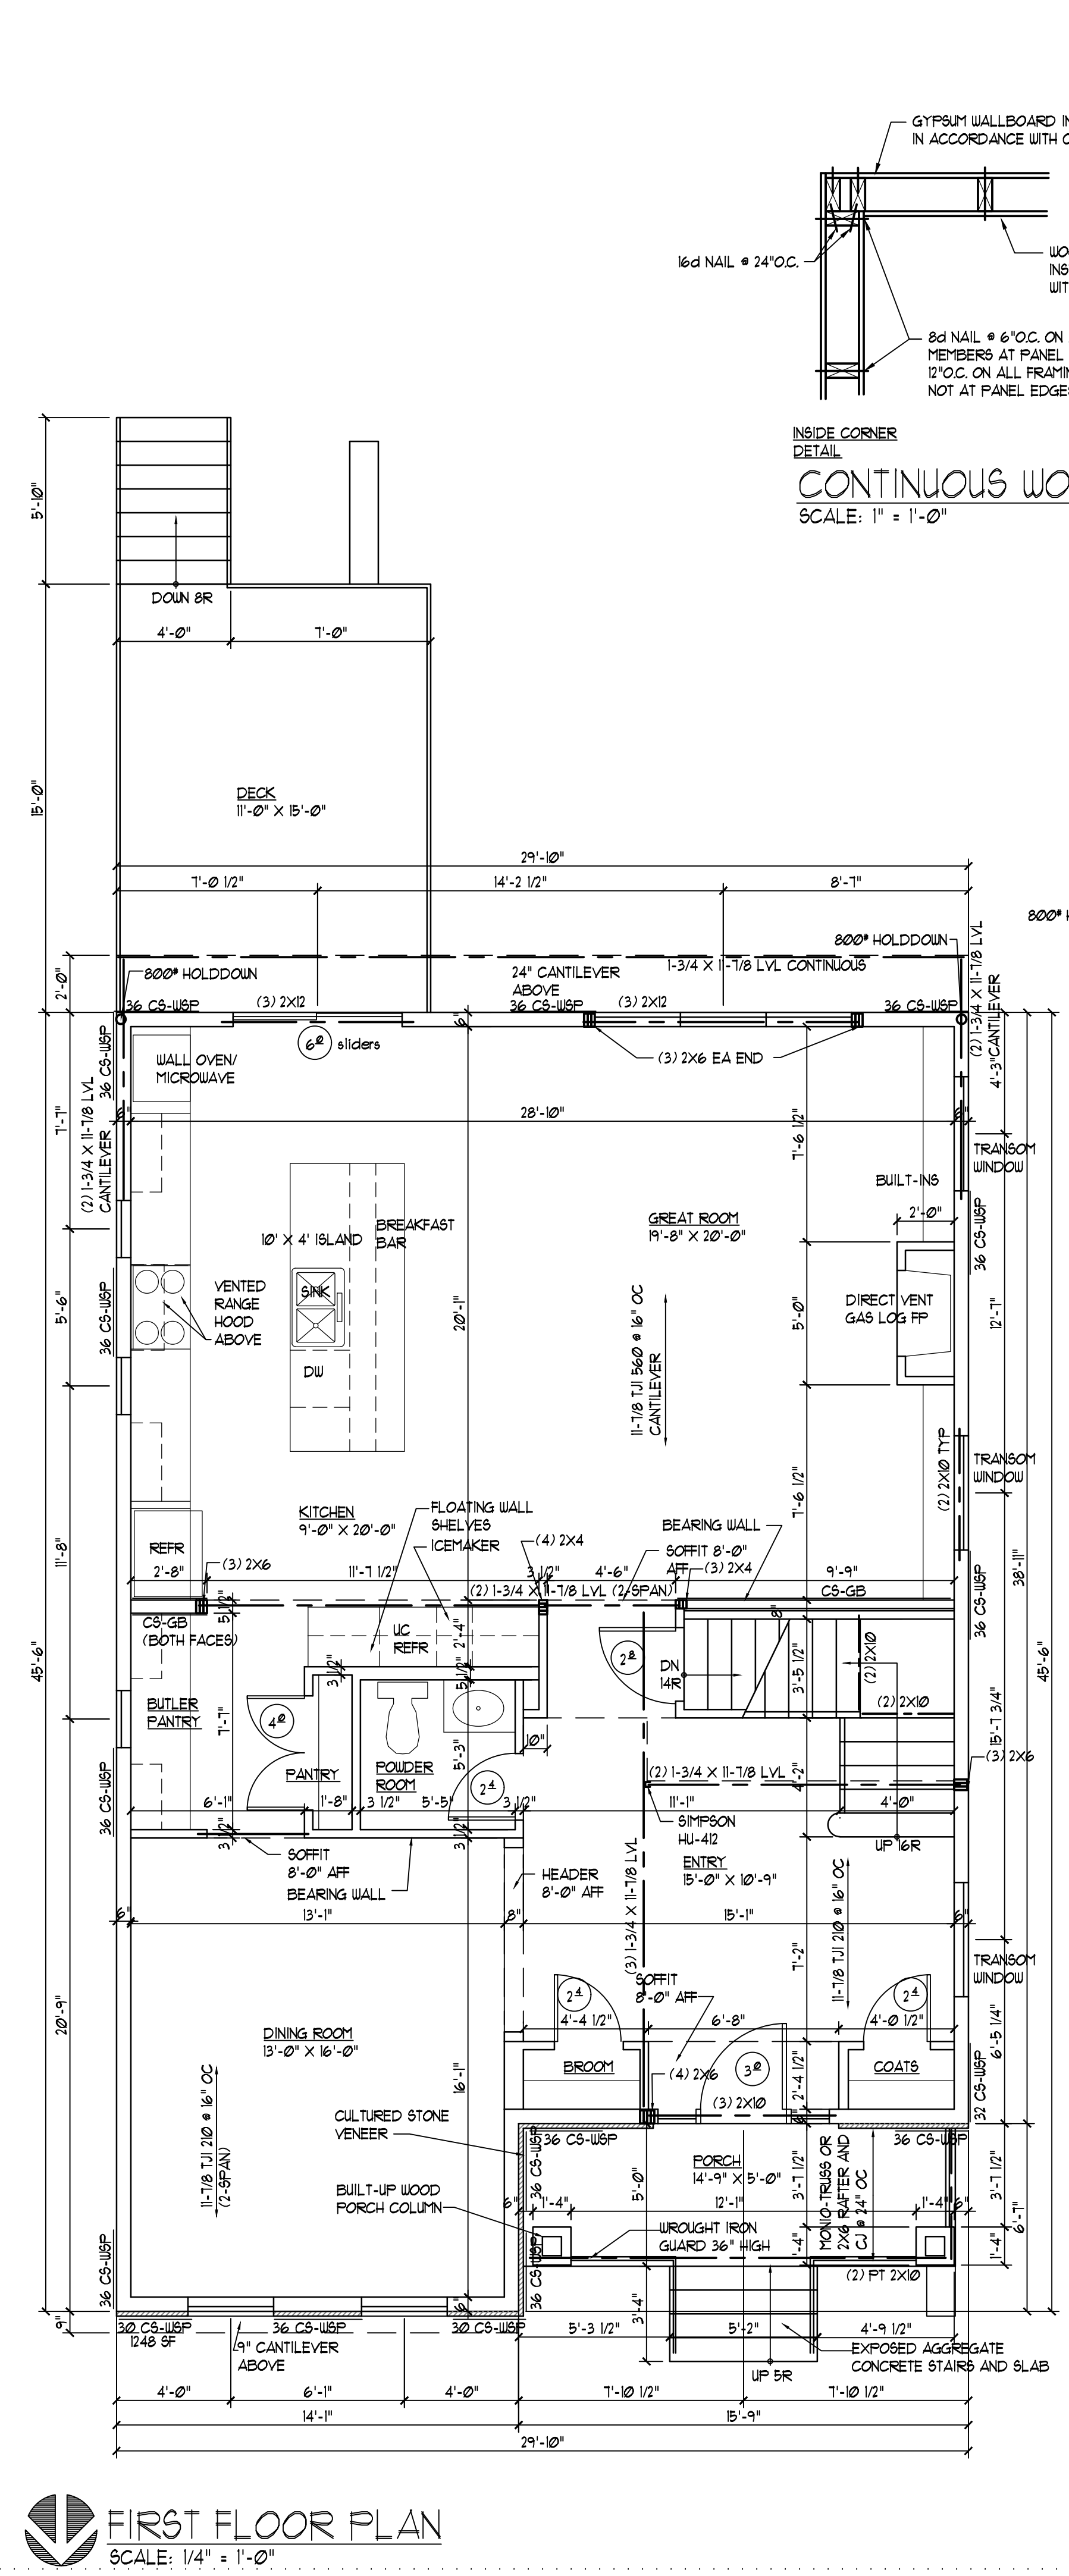


FIRST FLOOR PLAN
SCALE: 1/4" = 1'-0"

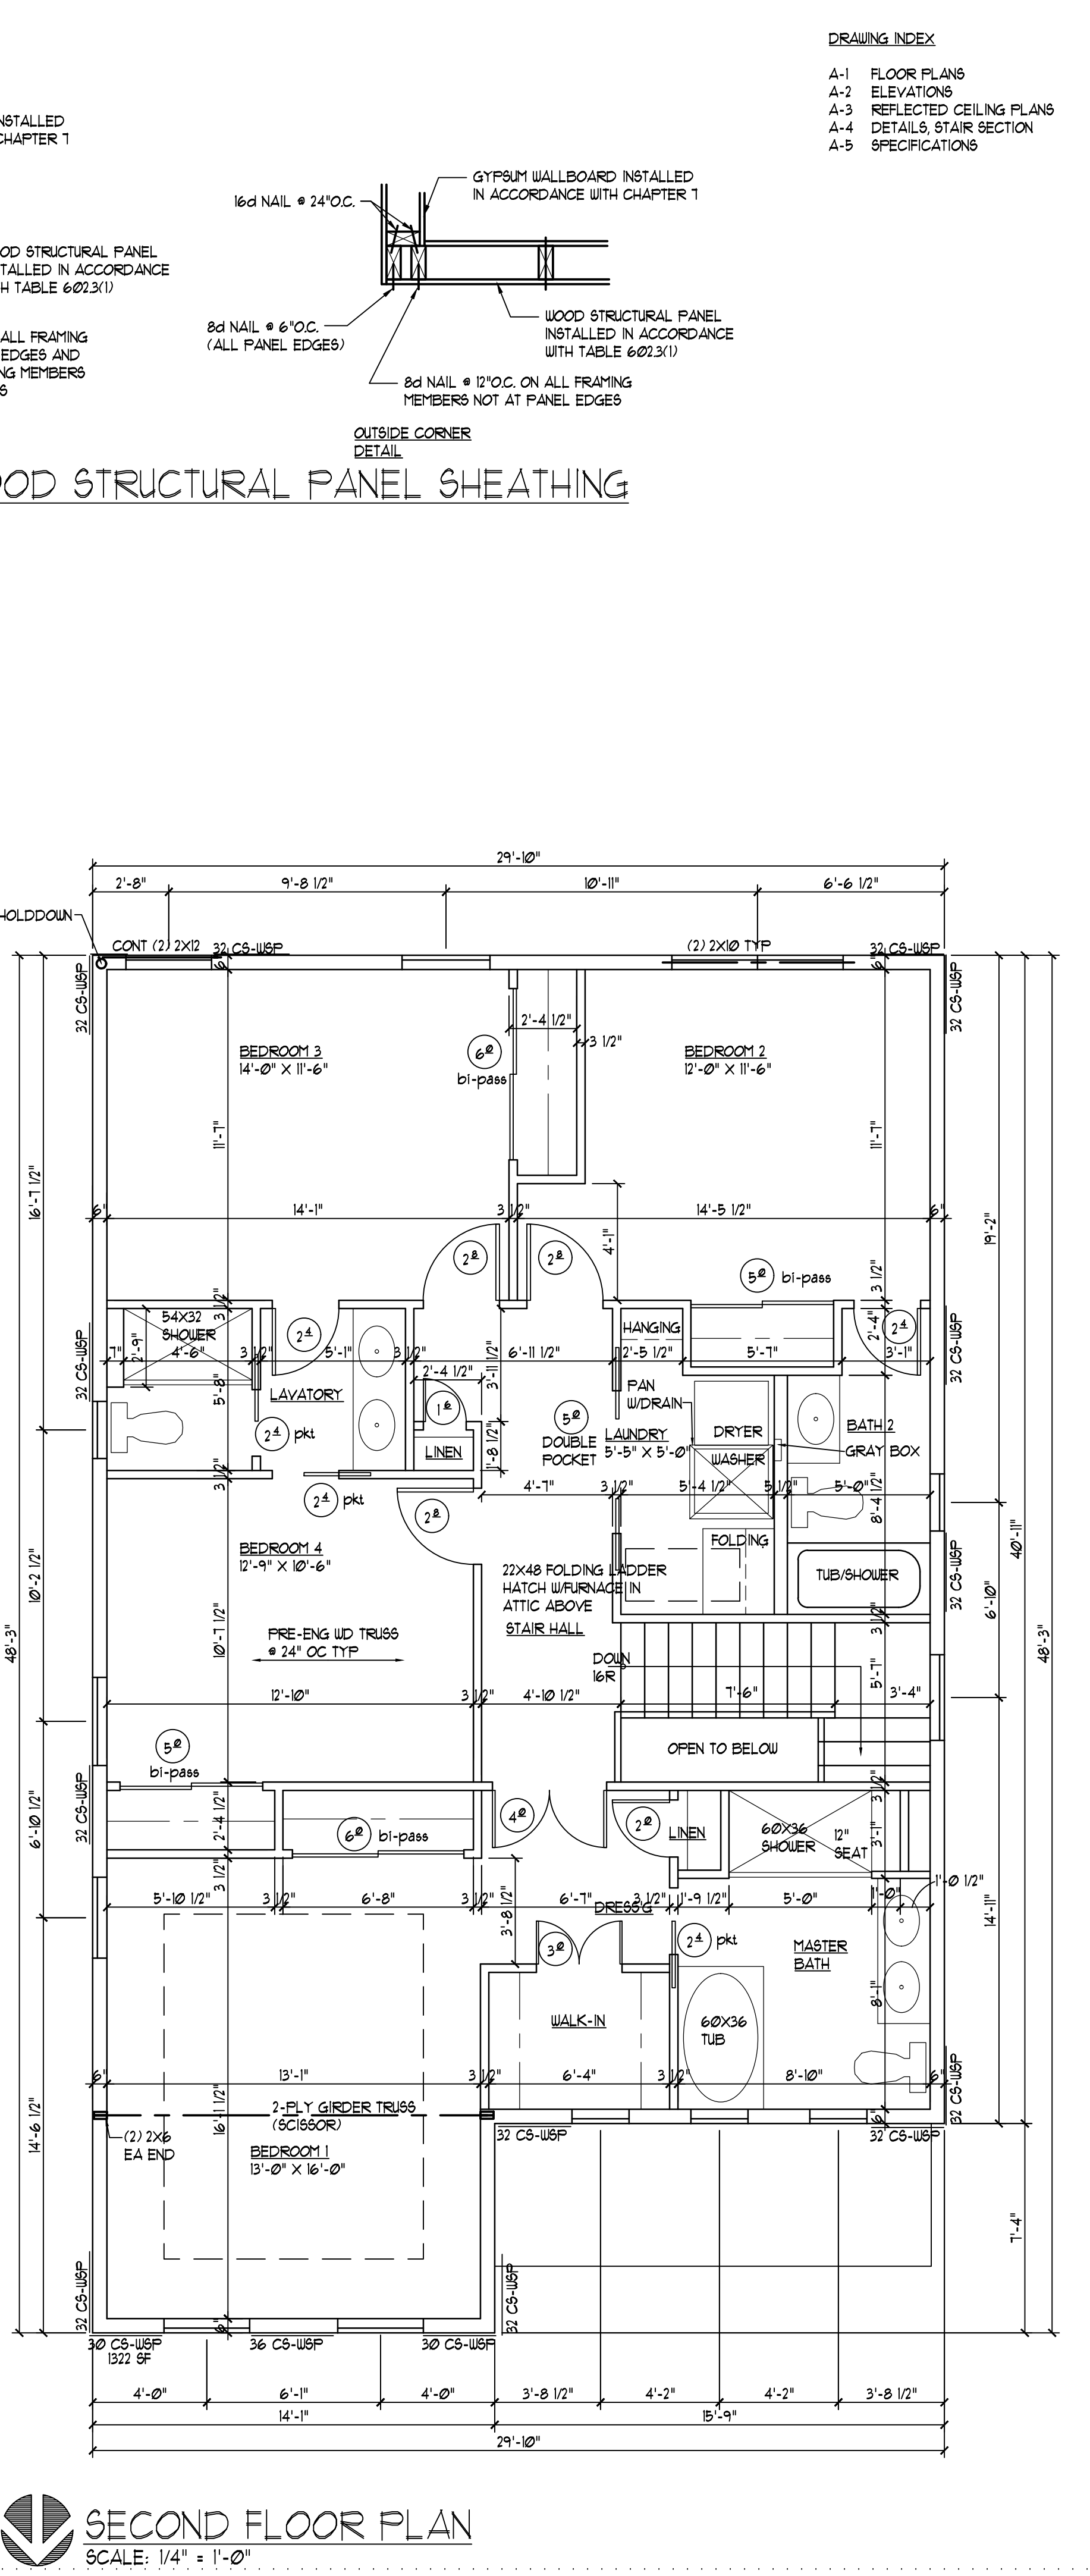

SECOND FLOOR PLAN
SCALE: 1/4" = 1'-0"

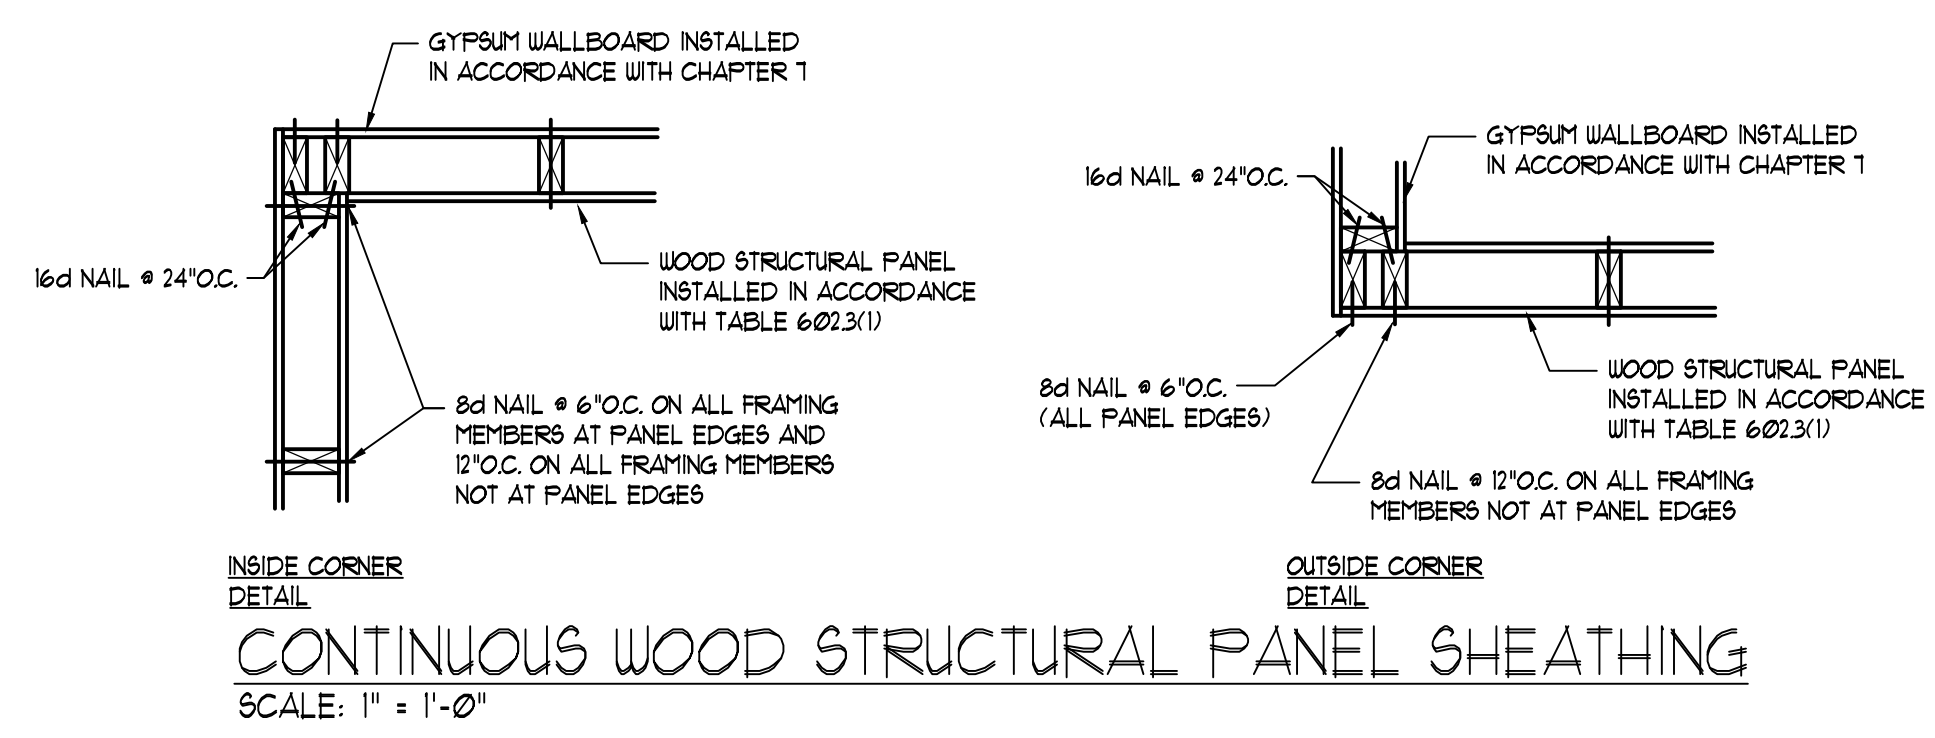

- DRAWING INDEX**
- A-1 FLOOR PLANS
 - A-2 ELEVATIONS
 - A-3 REFLECTED CEILING PLANS
 - A-4 DETAILS, STAIR SECTION
 - A-5 SPECIFICATIONS

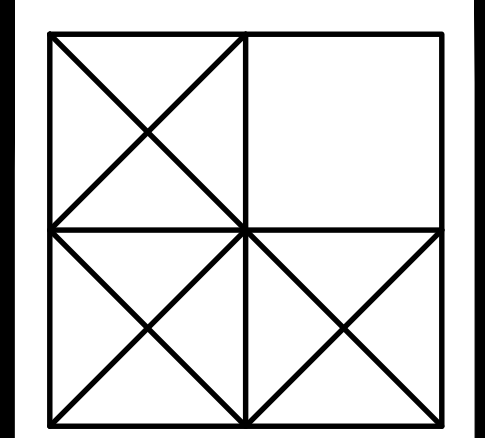

LEVINE
associates
architecture · interiors · planning
8630 Delmar Boulevard, Suite 220
Delmar, Delaware 19740
Phone 314-991-5600 Fax 314-991-4420

ARCHITECT: ALYAH M. LEVINE
MO LICENSE A-4246
ALYAH M. LEVINE, INC.
DBA LEVINE ASSOCIATES
CERTIFICATE OF AUTHORITY
LICENSE NUMBER A-201804328

plans
CUSTOM RESIDENCE
9140 PINE AVENUE
BRENTWOOD, MISSOURI 63144
FREEMAN HOMES

REVISIONS		
NO.	DATE	ITEM

SHEET NO.
A-1

ISSUE DATE: 6-10-20
PROJECT #: 194304
DRN. CMC CHK. AML