




EAST SIDE ELEVATION
SCALE: 1/4" = 1'-0"

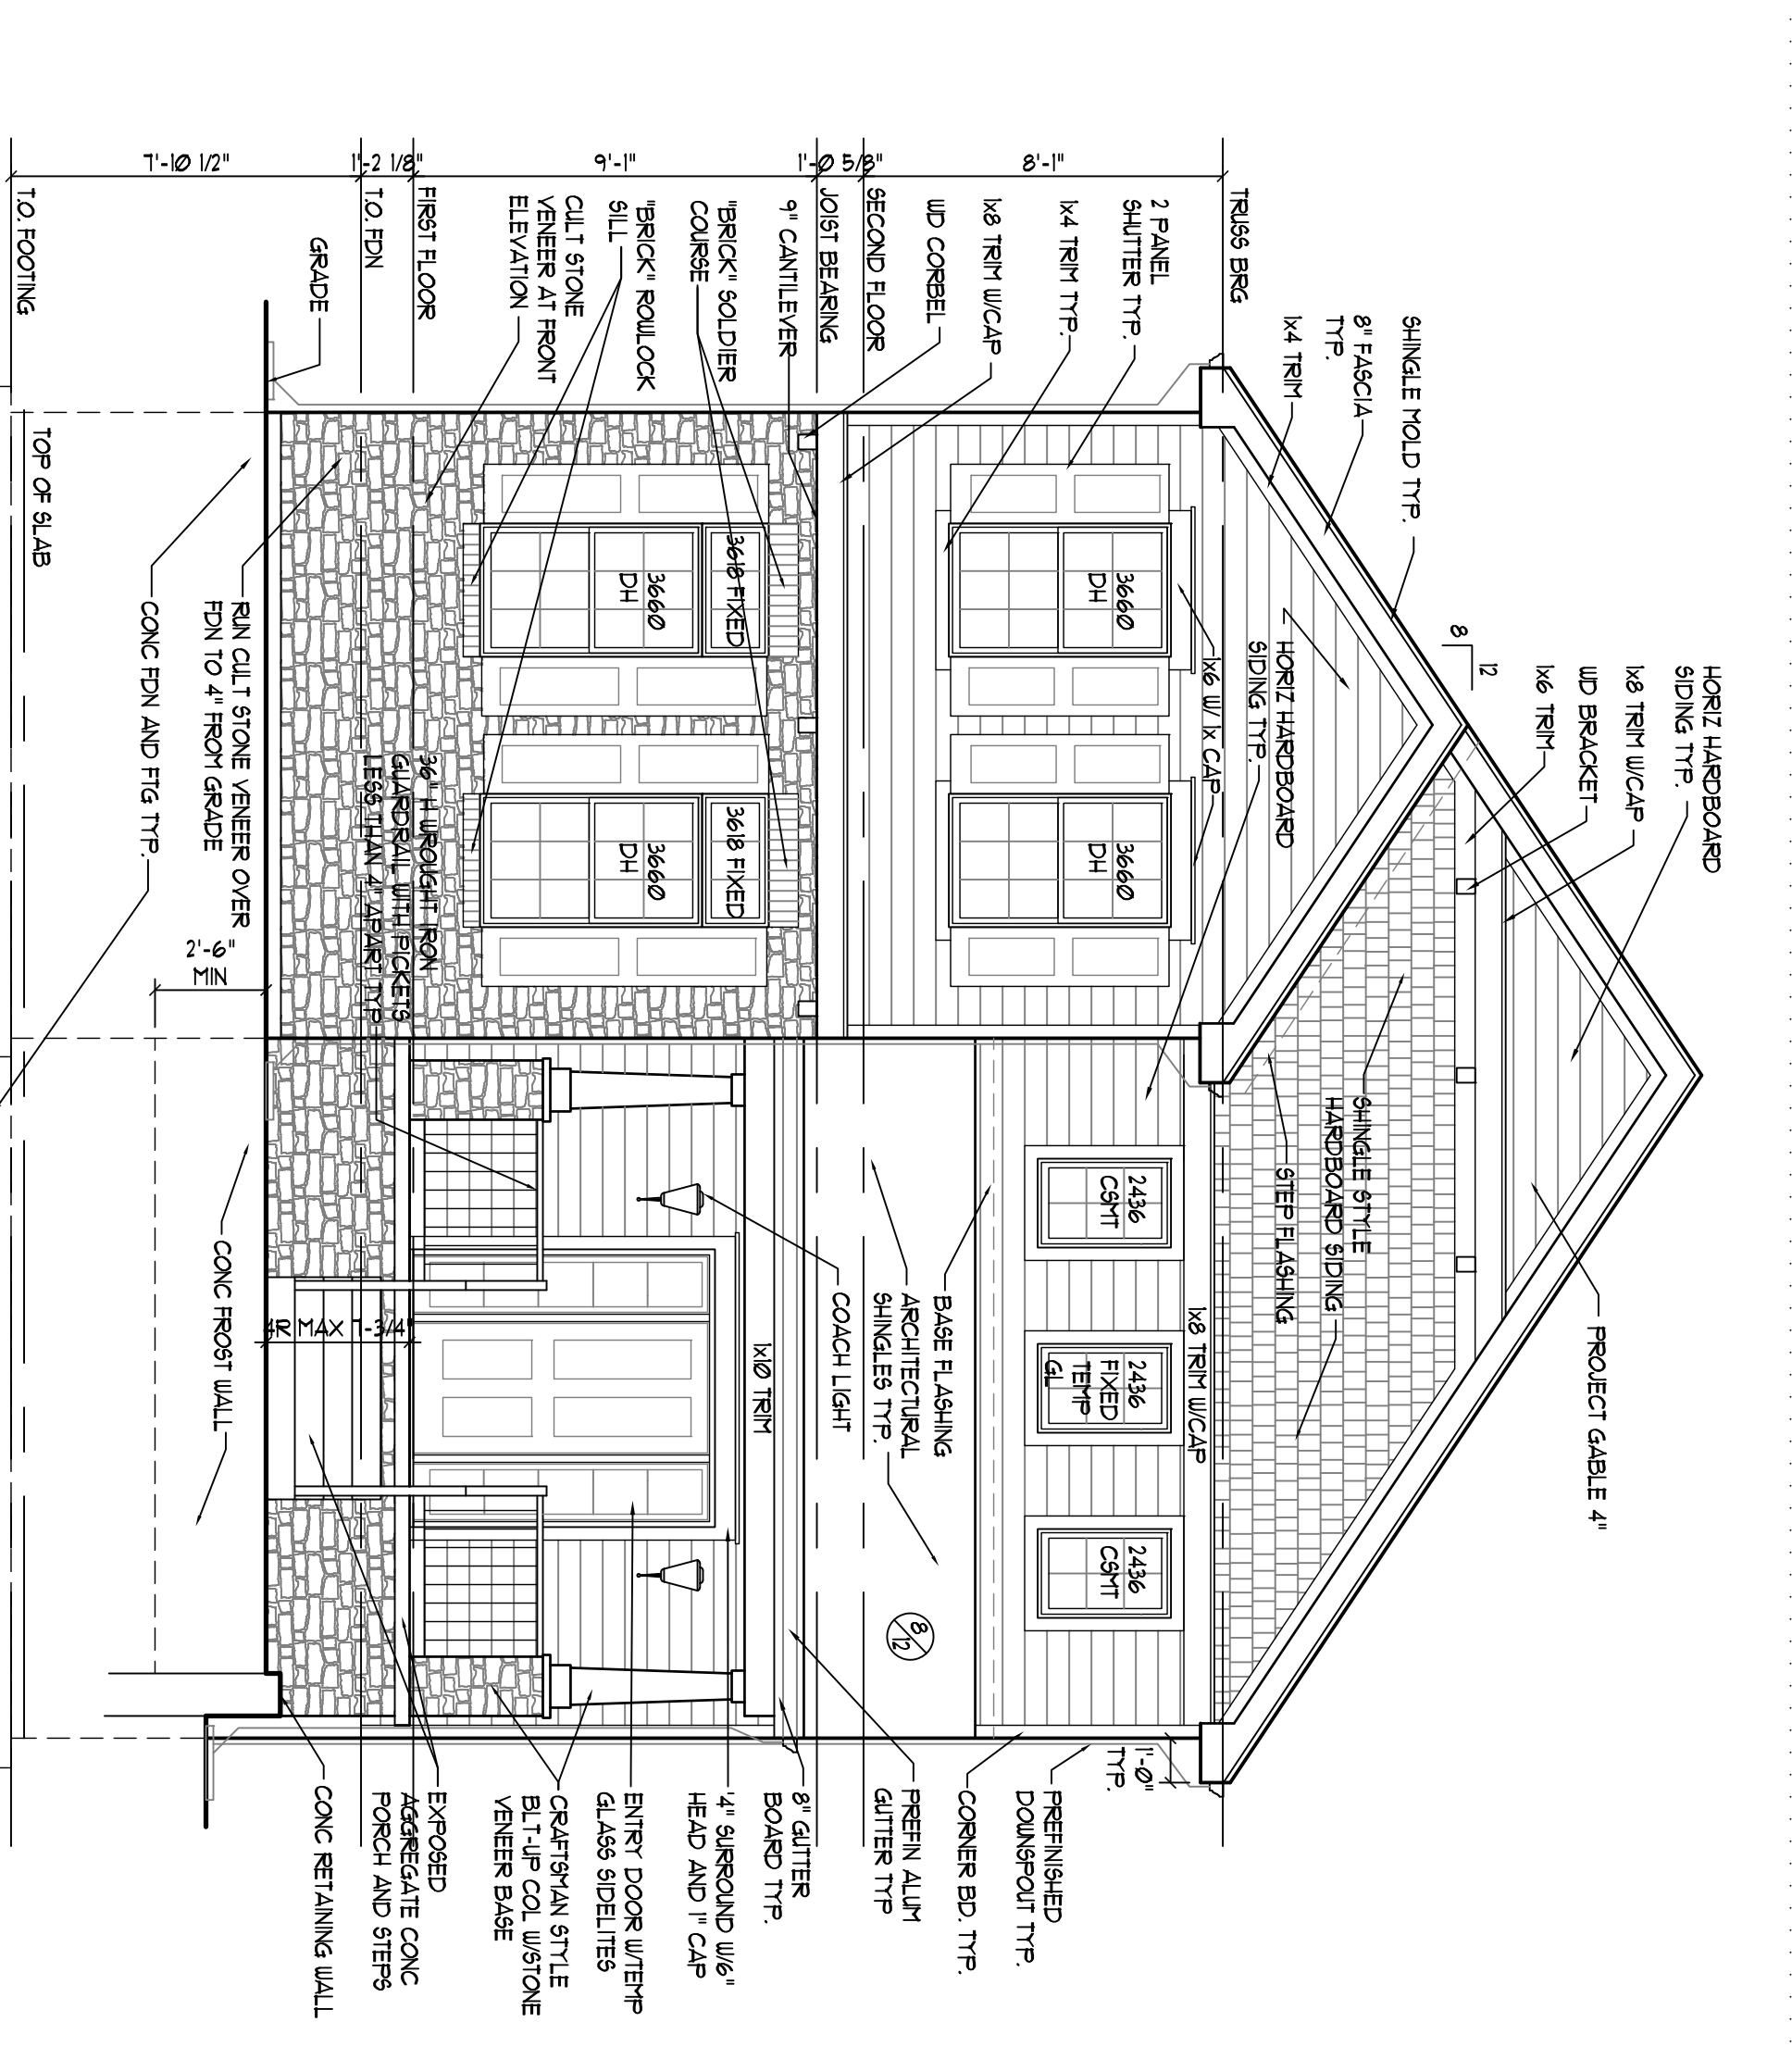


FRONT ELEVATION
SCALE: 1/4" = 1'-0"

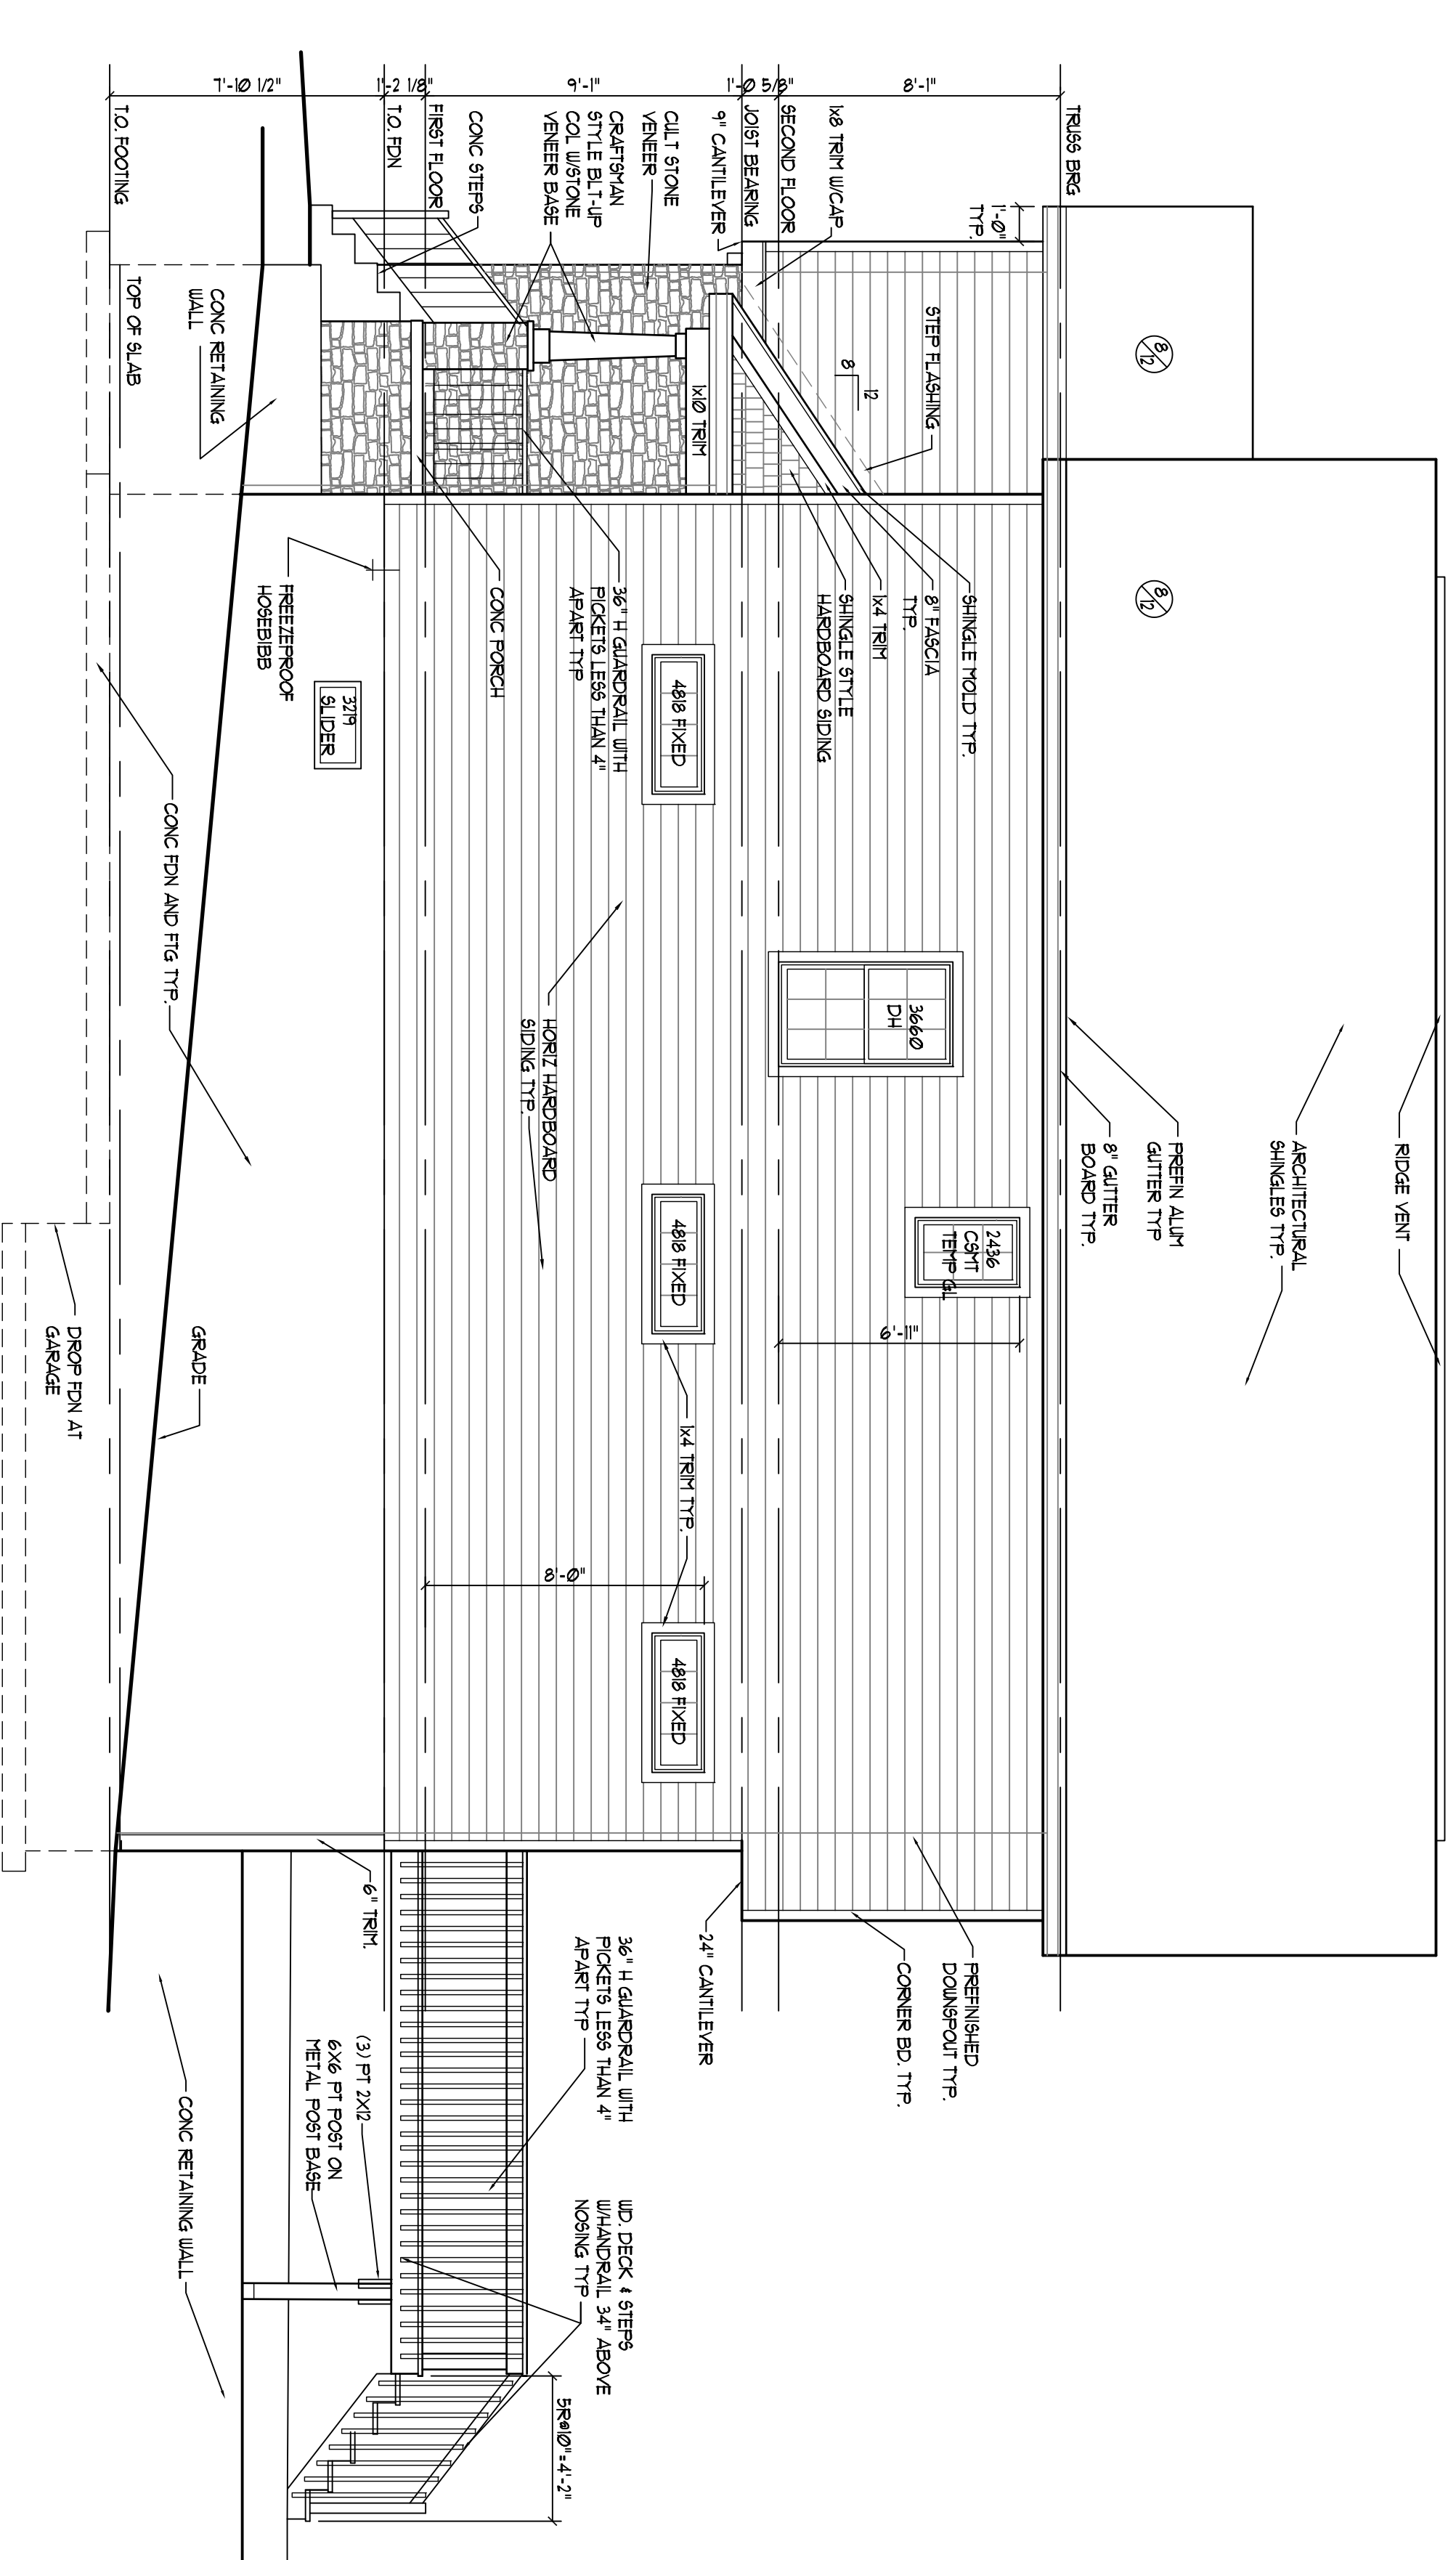

WEST SIDE ELEVATION
SCALE: 1/4" = 1'-0"

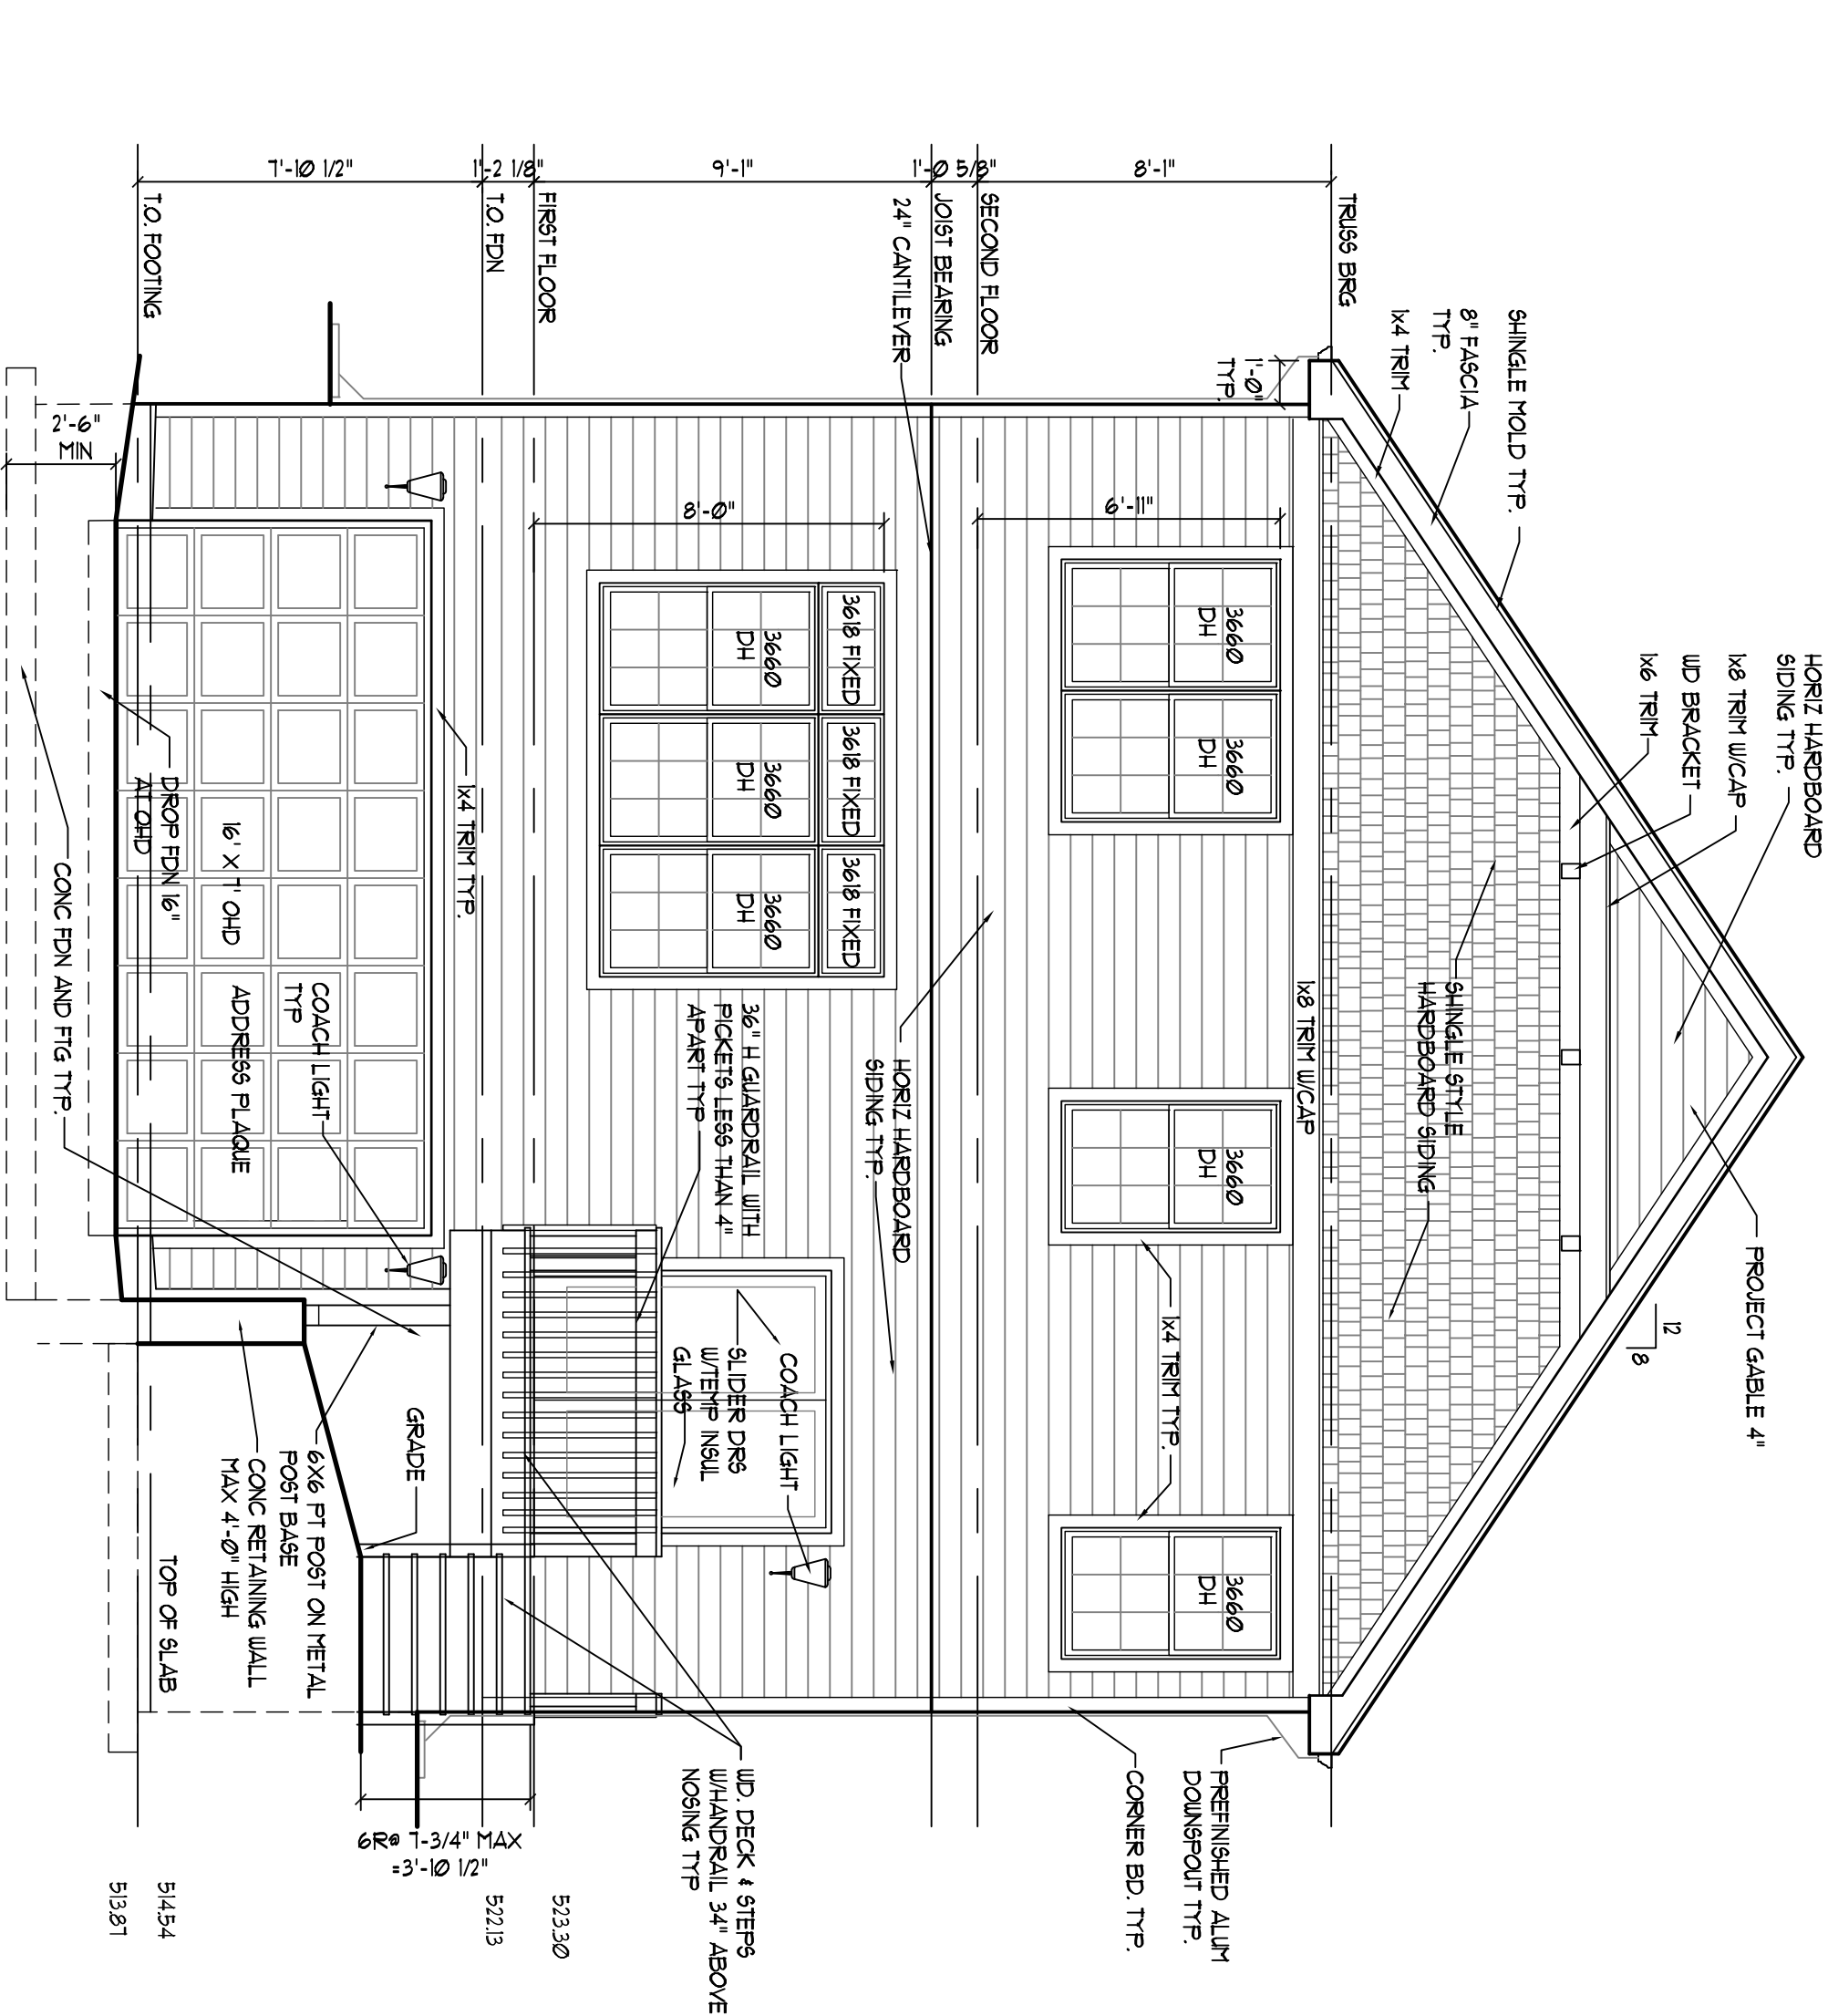

REAR ELEVATION
SCALE: 1/4" = 1'-0"

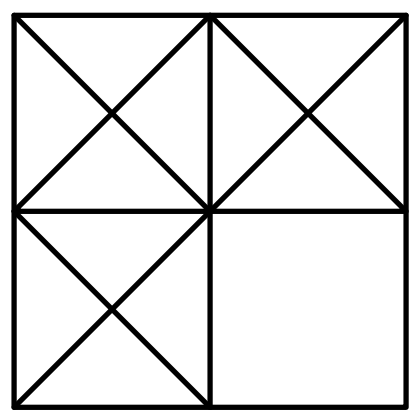

LEVINE
associates
architecture · interiors · planning
8630 Delmar Boulevard, Suite 220
San Luis Obispo, CA 93401
Phone 314-991-5600 Fax 314-991-4420

ARCHITECT: ALVAH M. LEVINE
NO. DORNER A-4488
ALVAH M. LEVINE, INC.
5241 LEVINE DRIVE
SAN LEVINE, MISSOURI 63105
OWNER: FREEMAN HOMES
LICENSING NUMBER: A-190000085

elevations

CUSTOM RESIDENCE
9140 PINE AVENUE
BRENTWOOD, MISSOURI 63144
FREEMAN HOMES

NO.	DATE	ITEM

SHEET NO.
A-2

ISSUE DATE: 6-10-20
PROJECT #: 194304
DRN, CHG CHK, AMPL