




EAST SIDE ELEVATION  
SCALE: 1/4" = 1'-0"

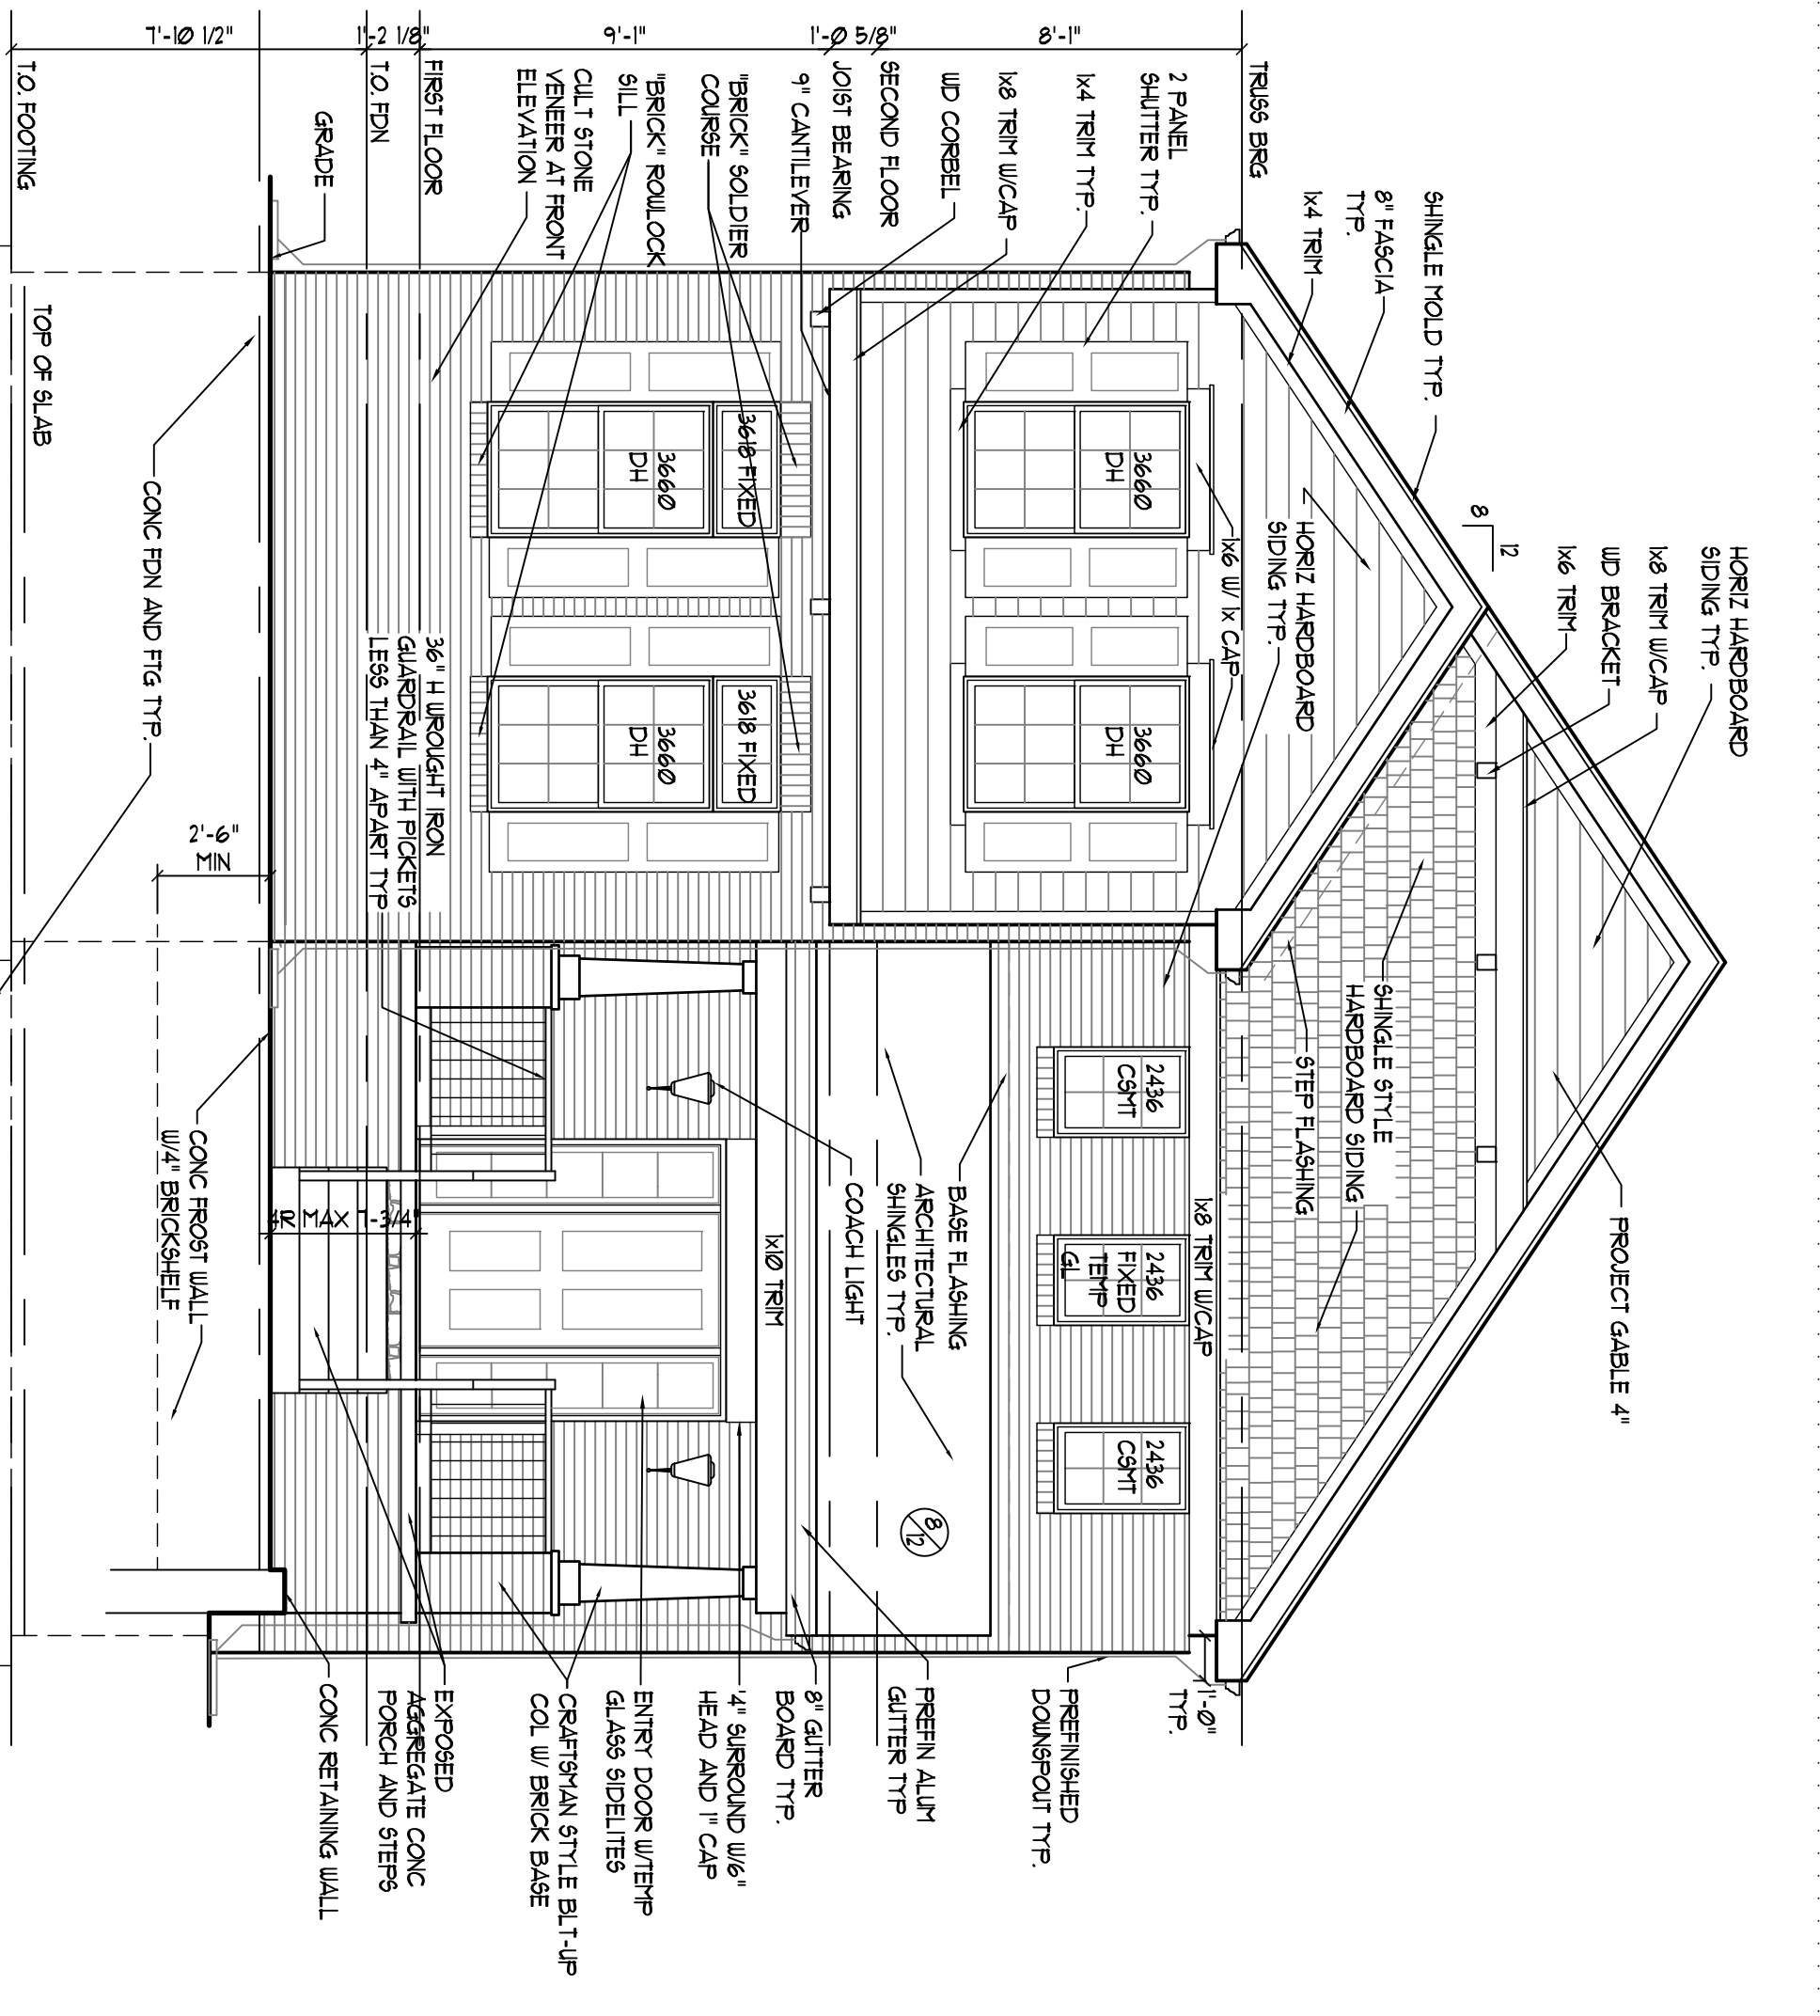


FRONT ELEVATION  
SCALE: 1/4" = 1'-0"

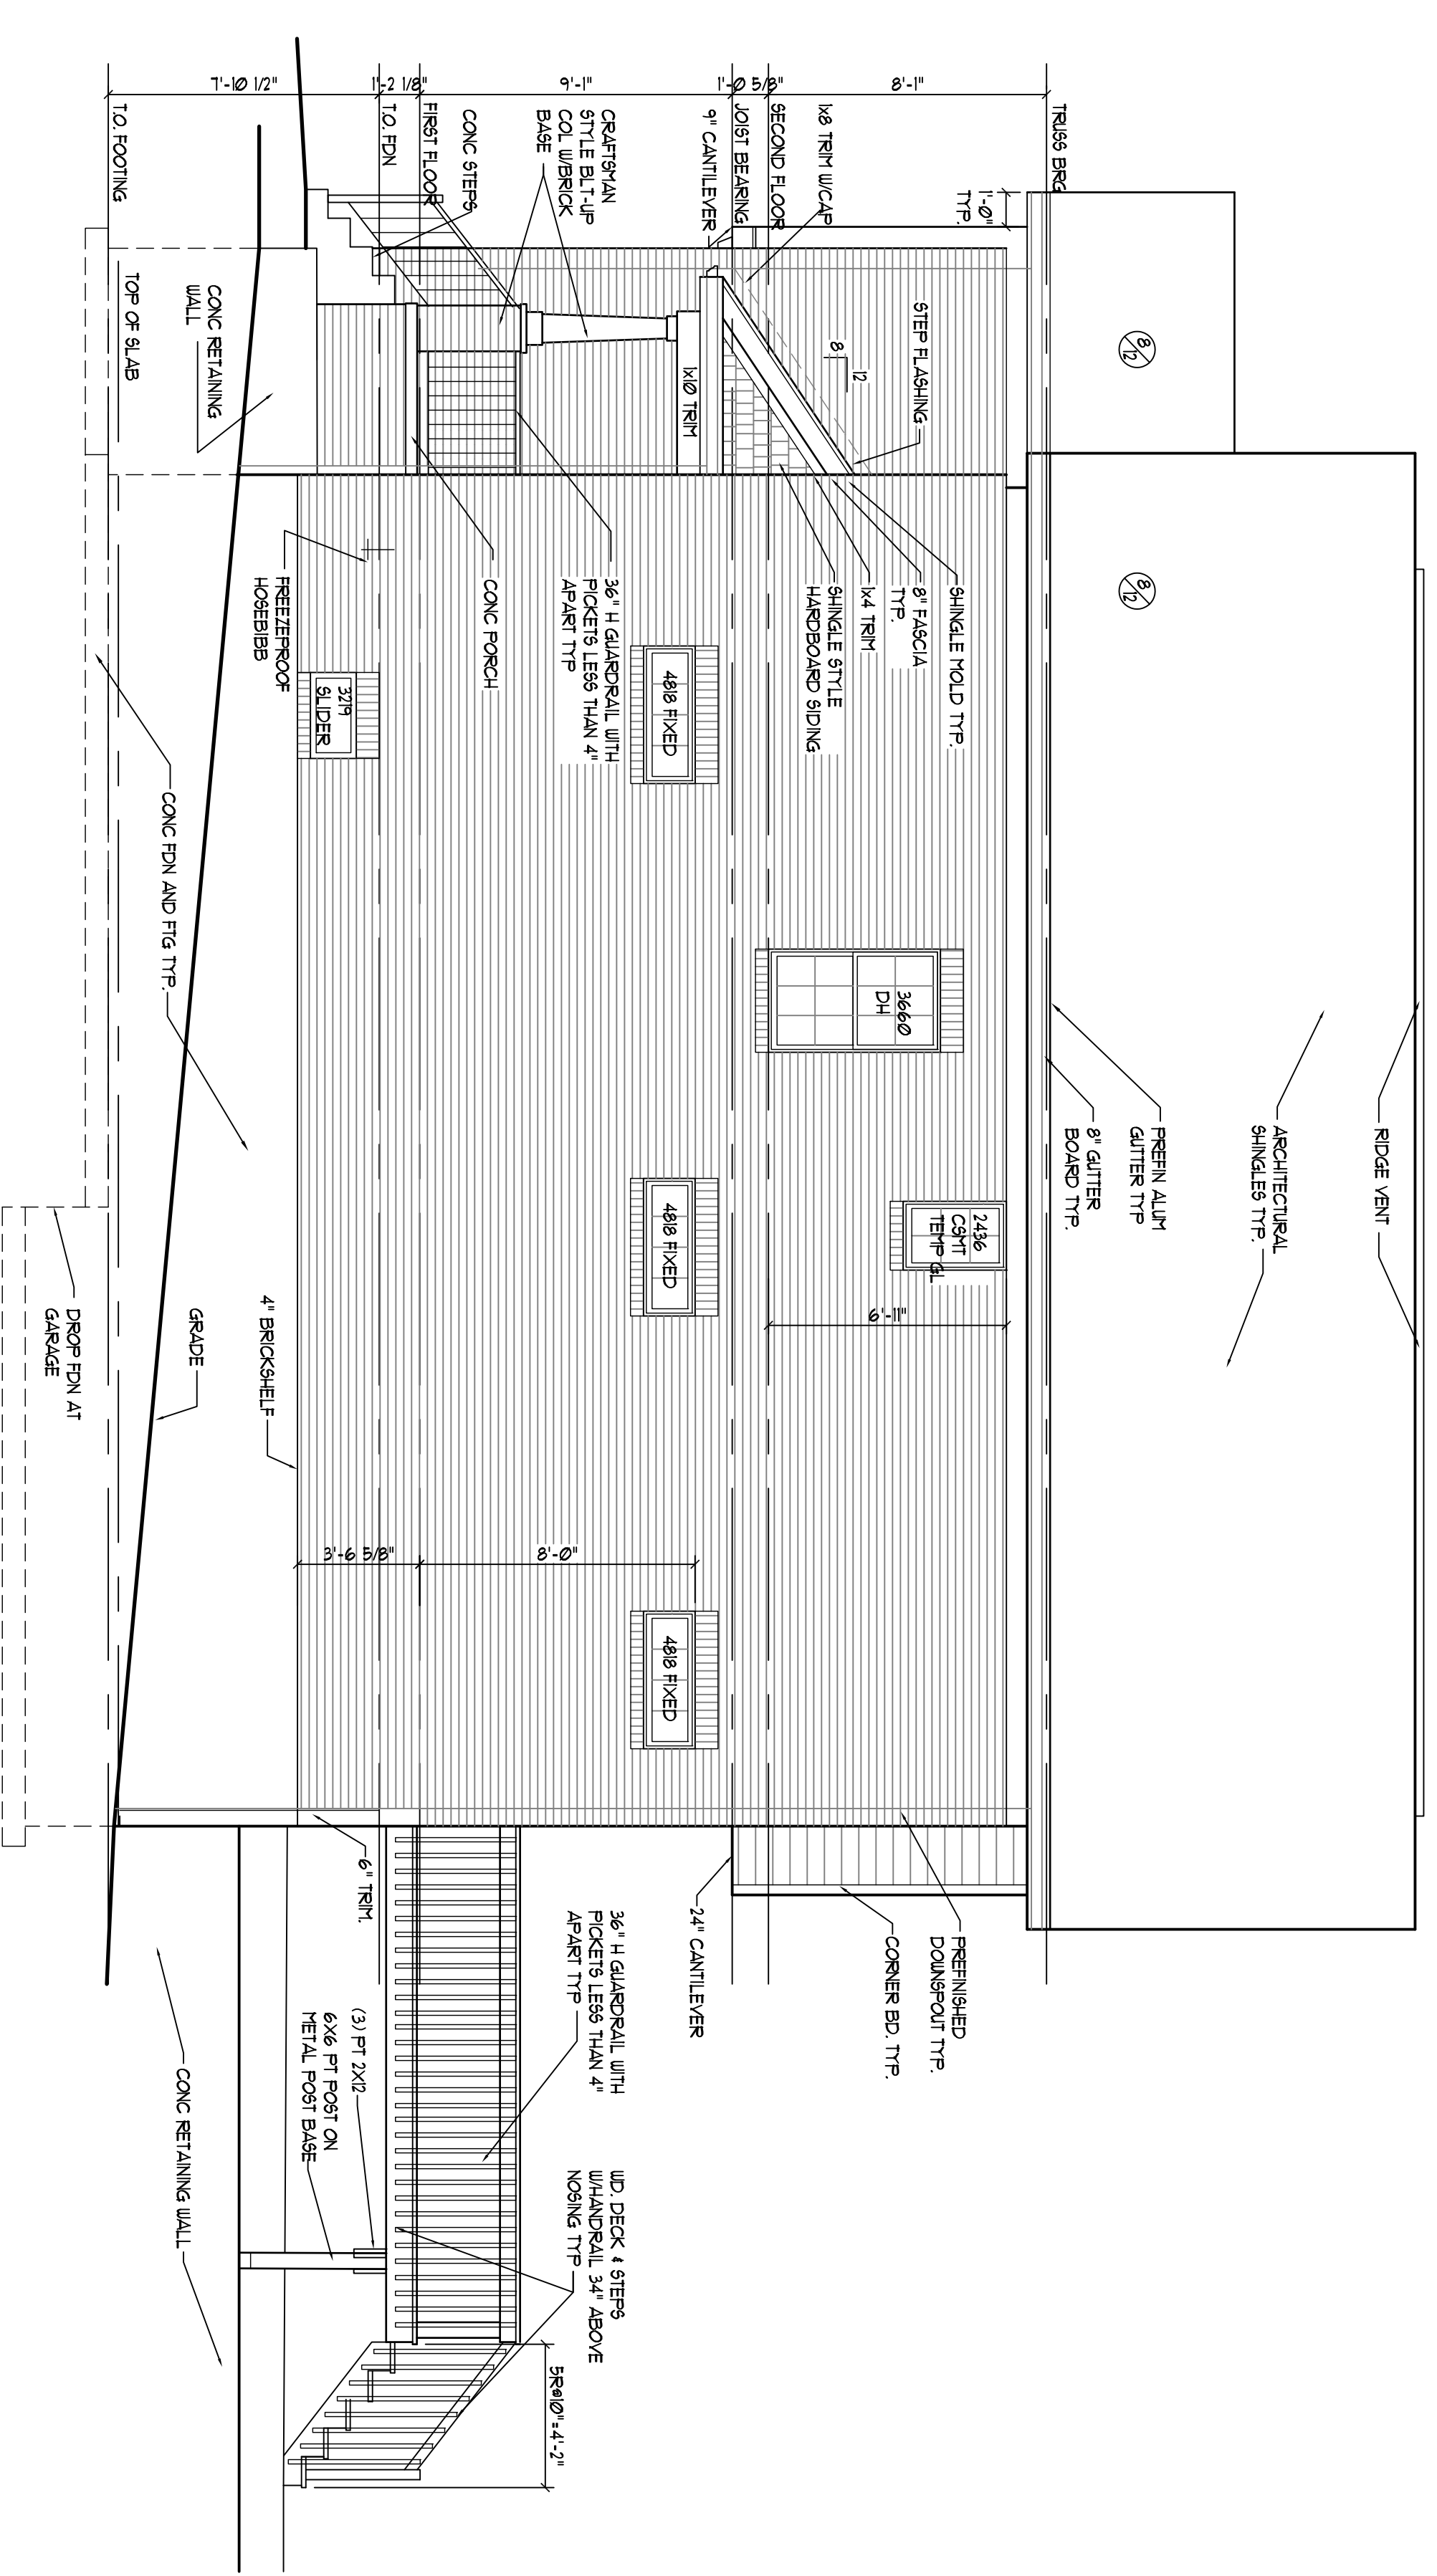

WEST SIDE ELEVATION  
SCALE: 1/4" = 1'-0"

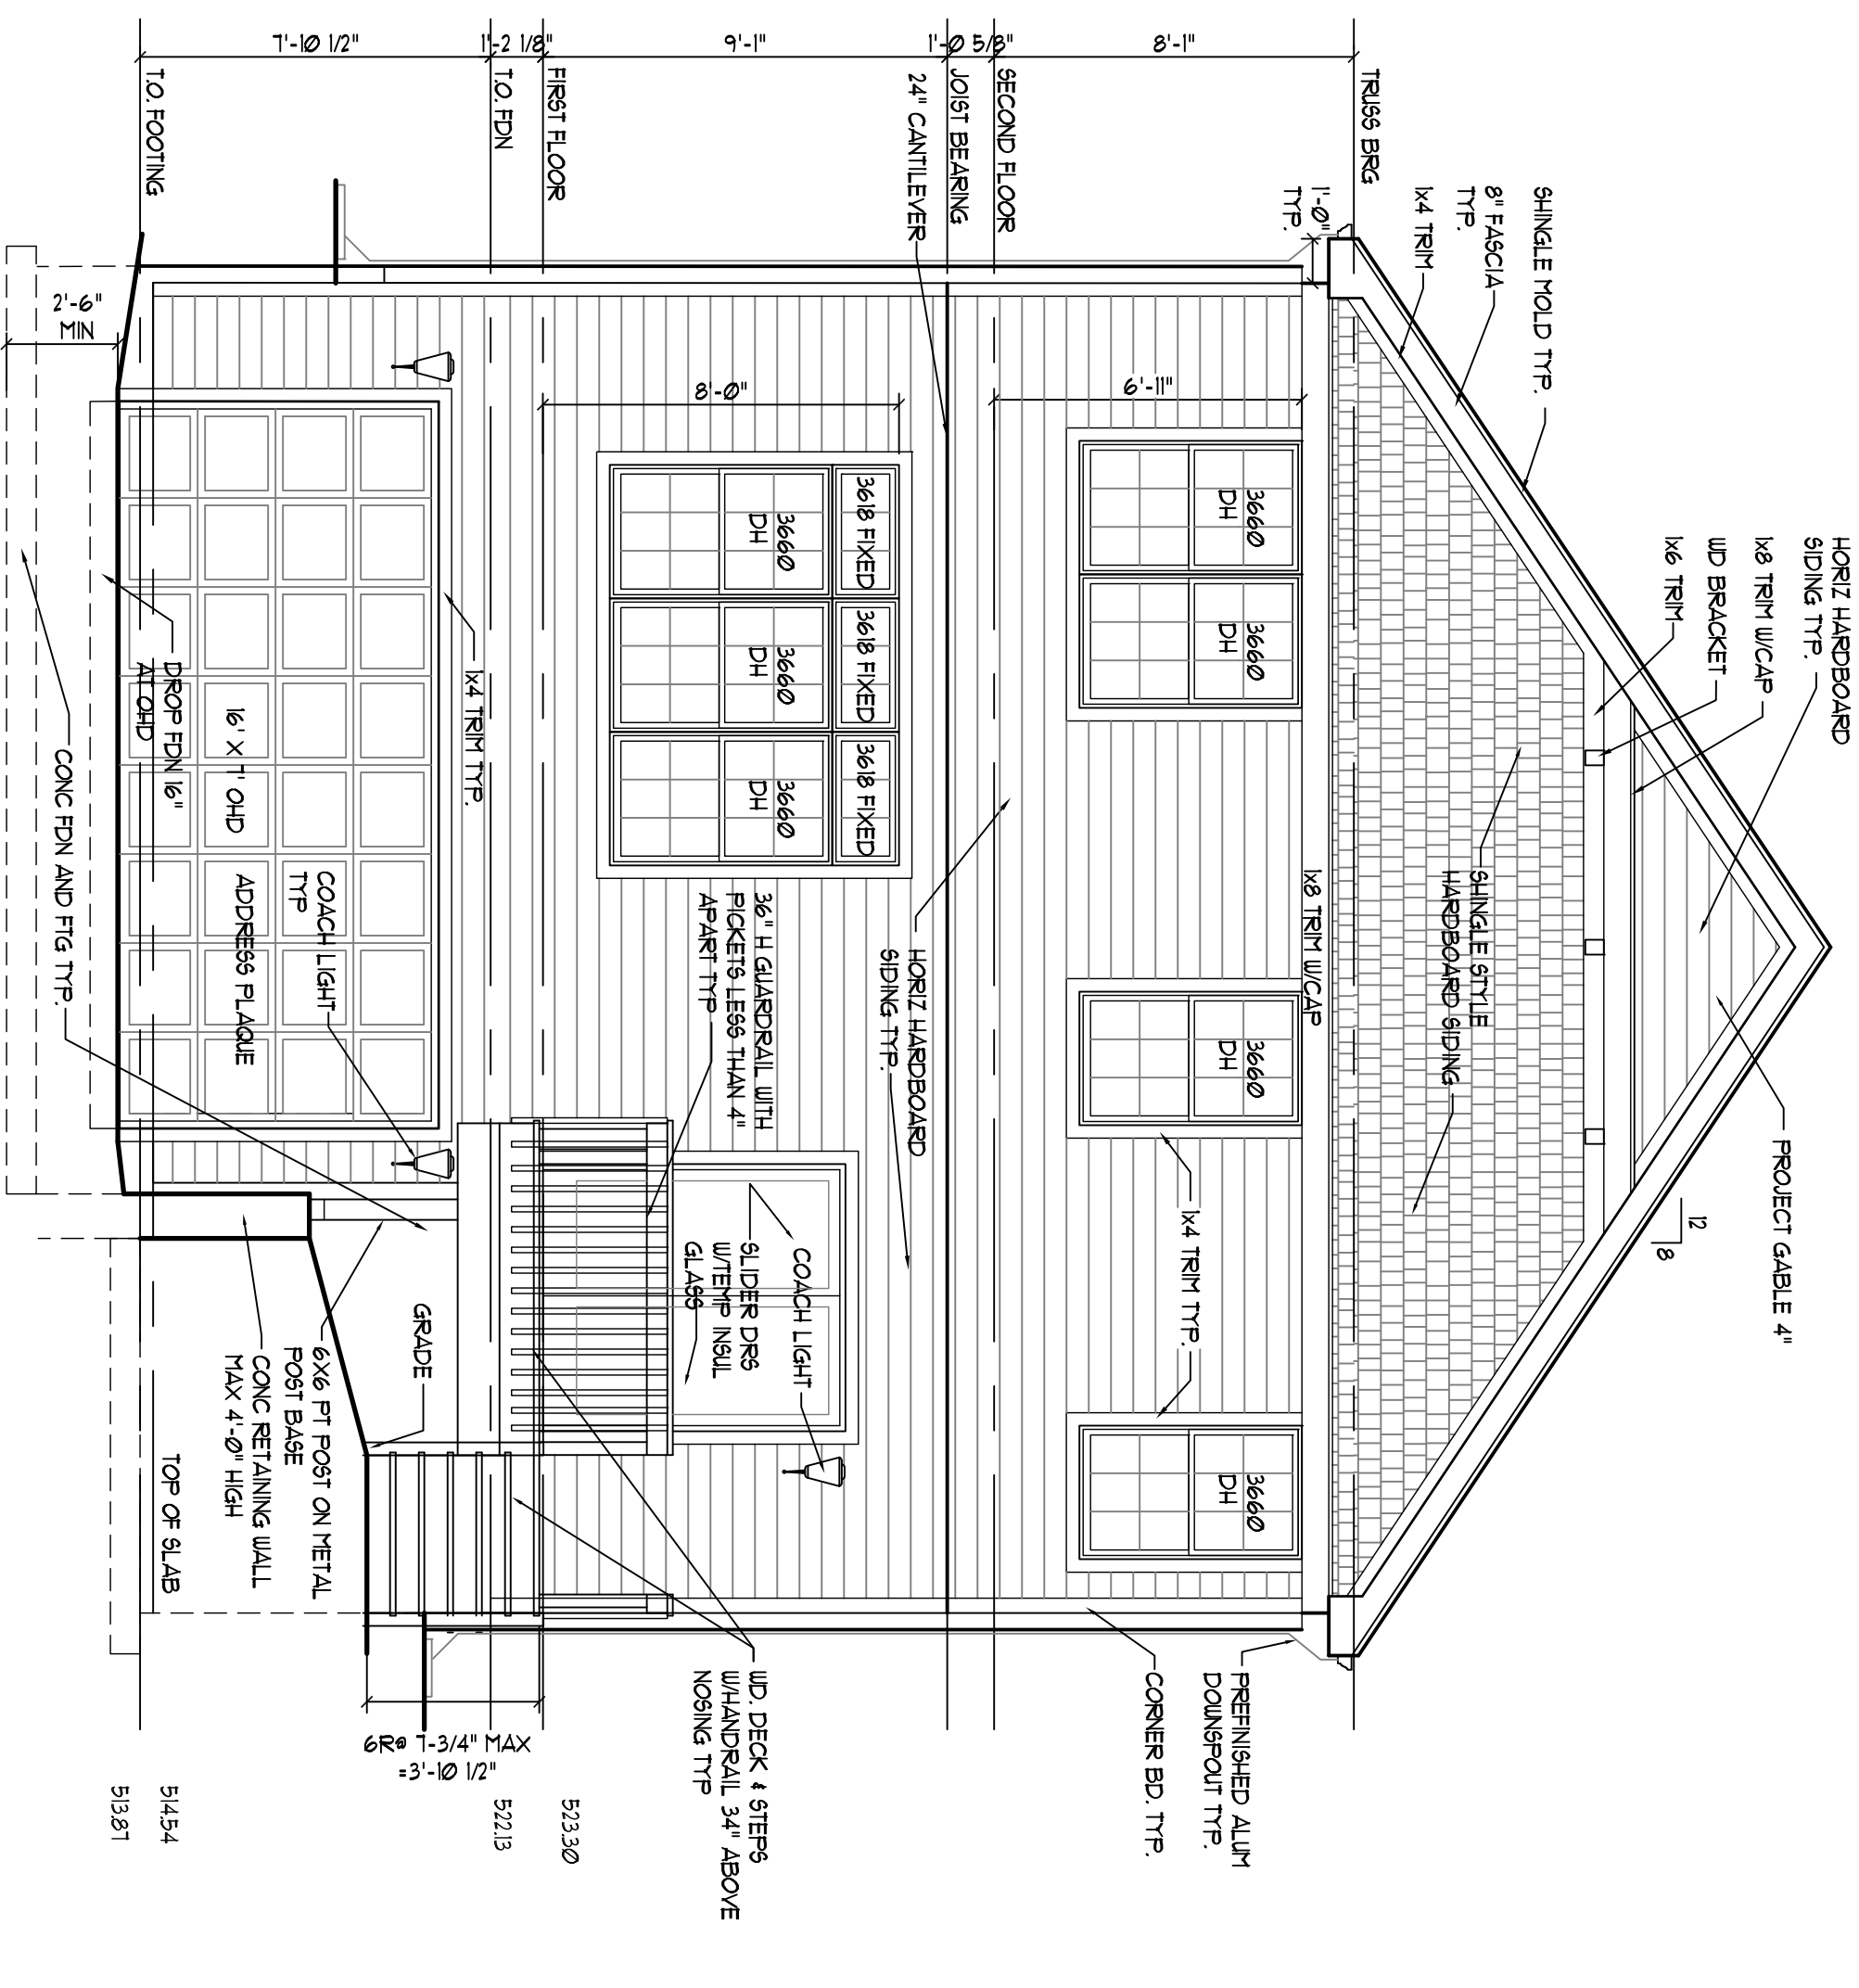

REAR ELEVATION  
SCALE: 1/4" = 1'-0"

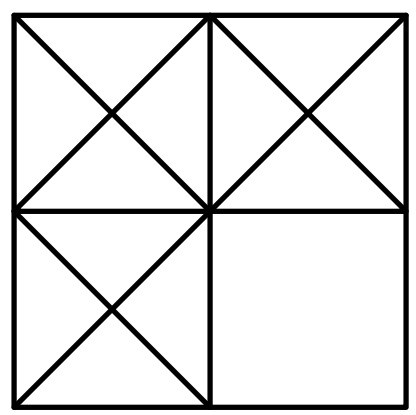

**LEVINE**  
*associates*  
architecture · interiors · planning  
8630 Delmar Boulevard, Suite 220  
San Diego, CA 92121  
Phone 314-991-5600 Fax 314-991-4420

ARCHITECT: ALVAH M. LEVINE  
NO. DRAWING: A-2488  
ALVAH M. LEVINE, INC.  
5241 LINDEN AVENUE, SUITE 100  
SAN DIEGO, CA 92121  
LICENSING NUMBER: A-100000008

REVISIONS	
NO.	DATE / ITEM
1	1-5-20

**elevations**  
CUSTOM RESIDENCE  
9140 PINE AVENUE  
BRENTWOOD, MISSOURI 63144  
FREEMAN HOMES

SHEET NO.  
**A-2**  
ISSUE DATE: 6-10-20  
PROJECT #: 194304  
DRN. CHG CHK. AML