
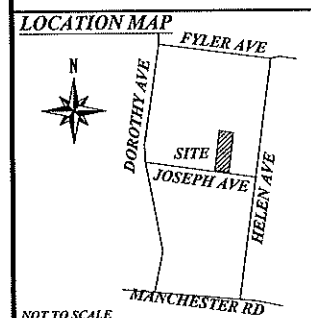


LEGEND:

- EXISTING CONTOURS
- PROPOSED CONTOURS
- PROPOSED HOME
- PROPOSED PAVEMENT

PROPOSED SITE PLAN
 8505 JOSEPH AVENUE
 BRENTWOOD, MO

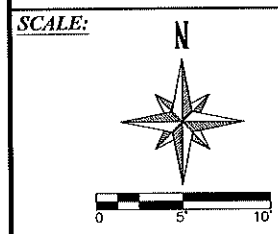

| REV | DATE | DESCRIPTION |
|-----|------|-------------|
| | | |
| | | |

PREPARED FOR:
 Mark S. Kelly
 8505 Joseph Ave.
 Brentwood, MO 63144


PROJECT INFORMATION

C01


| | | |
|----------|-----------|----------------------------------|
| DESIGNED | AB | SHEET NO 1 OF 2 |
| DRAWN | AV | |
| CHECKED | CO, AB | |
| DATE | 5/19/2020 | |




C.Q. Surveying
 857 Claymont Dr.
 Ballwin, MO 63011
 Phone: 314-223-3429
 Email: cqsurvey@swbell.net
 We draw the line "Professionally".

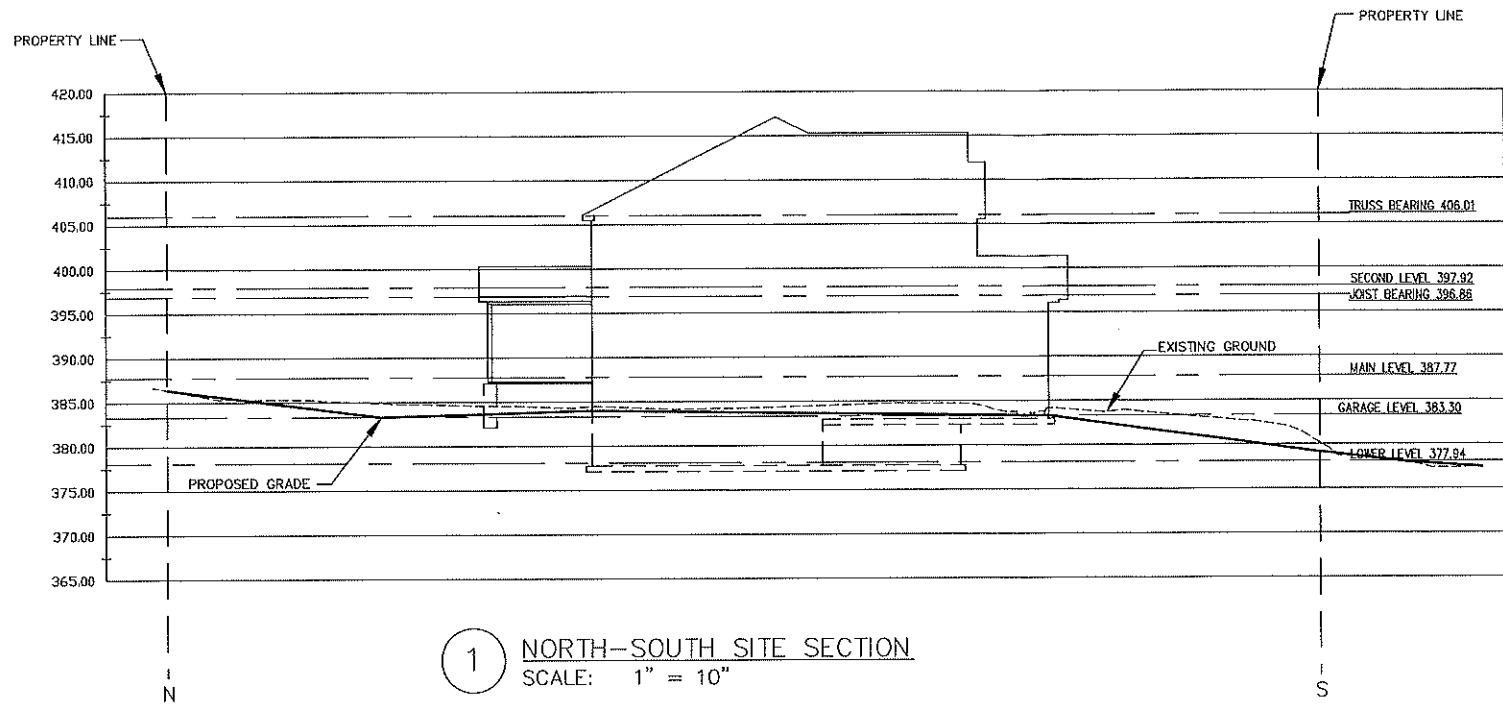

1 NORTH-SOUTH SITE SECTION
SCALE: 1" = 10"

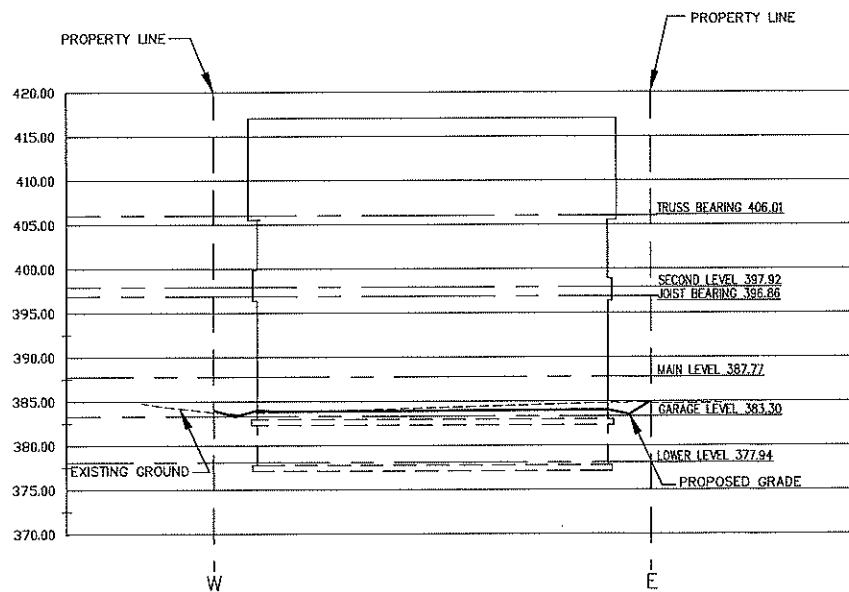

2 WEST-EAST SITE SECTION
SCALE: 1" = 10"

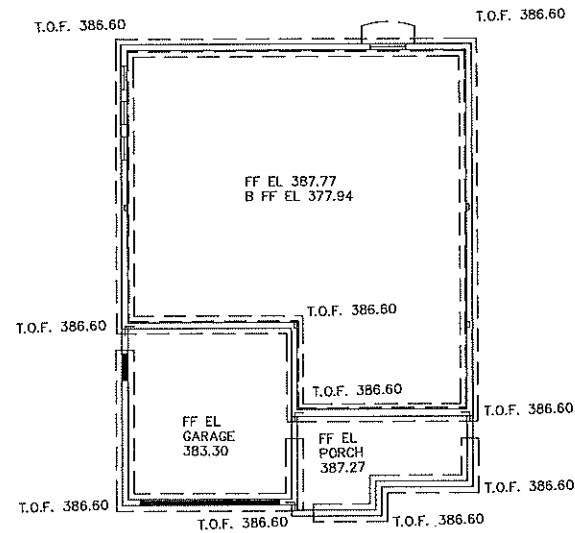

3 FOUNDATION PLAN DIAGRAM
NOT TO SCALE


LEGEND
T.O.F. = TOP OF FOUNDATION
F.F. = FINISH FLOOR
B.F.F. = BASEMENT FINISH FLOOR

PROPOSED SITE
BUILDING SECTIONS
8505 JOSEPH AVENUE
BRENTWOOD, MO

SCALE:



LOCATION MAP

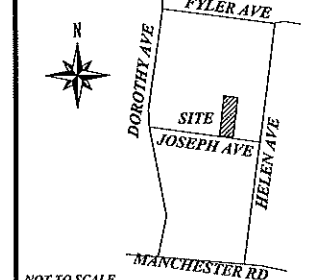

NOT TO SCALE


| REV | DATE | DESCRIPTION |
|-----|------|-------------|
| | | |
| | | |

PREPARED FOR:

Mark S. Kelly
8505 Joseph Ave.
Brentwood, MO 63144

PROJECT INFORMATION

C02

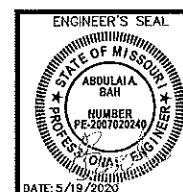

C.Q. Surveying
We draw the line "Professionally".

857 Claymont Dr.
Ballwin, MO 63011

Phone: 314-223-3429

Email: cqsurvey@swbell.net

DESIGNED AB
DRAWN AV
CHECKED CO,AB
DATE 5/19/2020

SHEET NO
2 OF 2