




FOUNDATION/BASEMENT REFLECTED CEILING/ELECTRIC PLAN
SCALE: 1/4" = 1'-0"

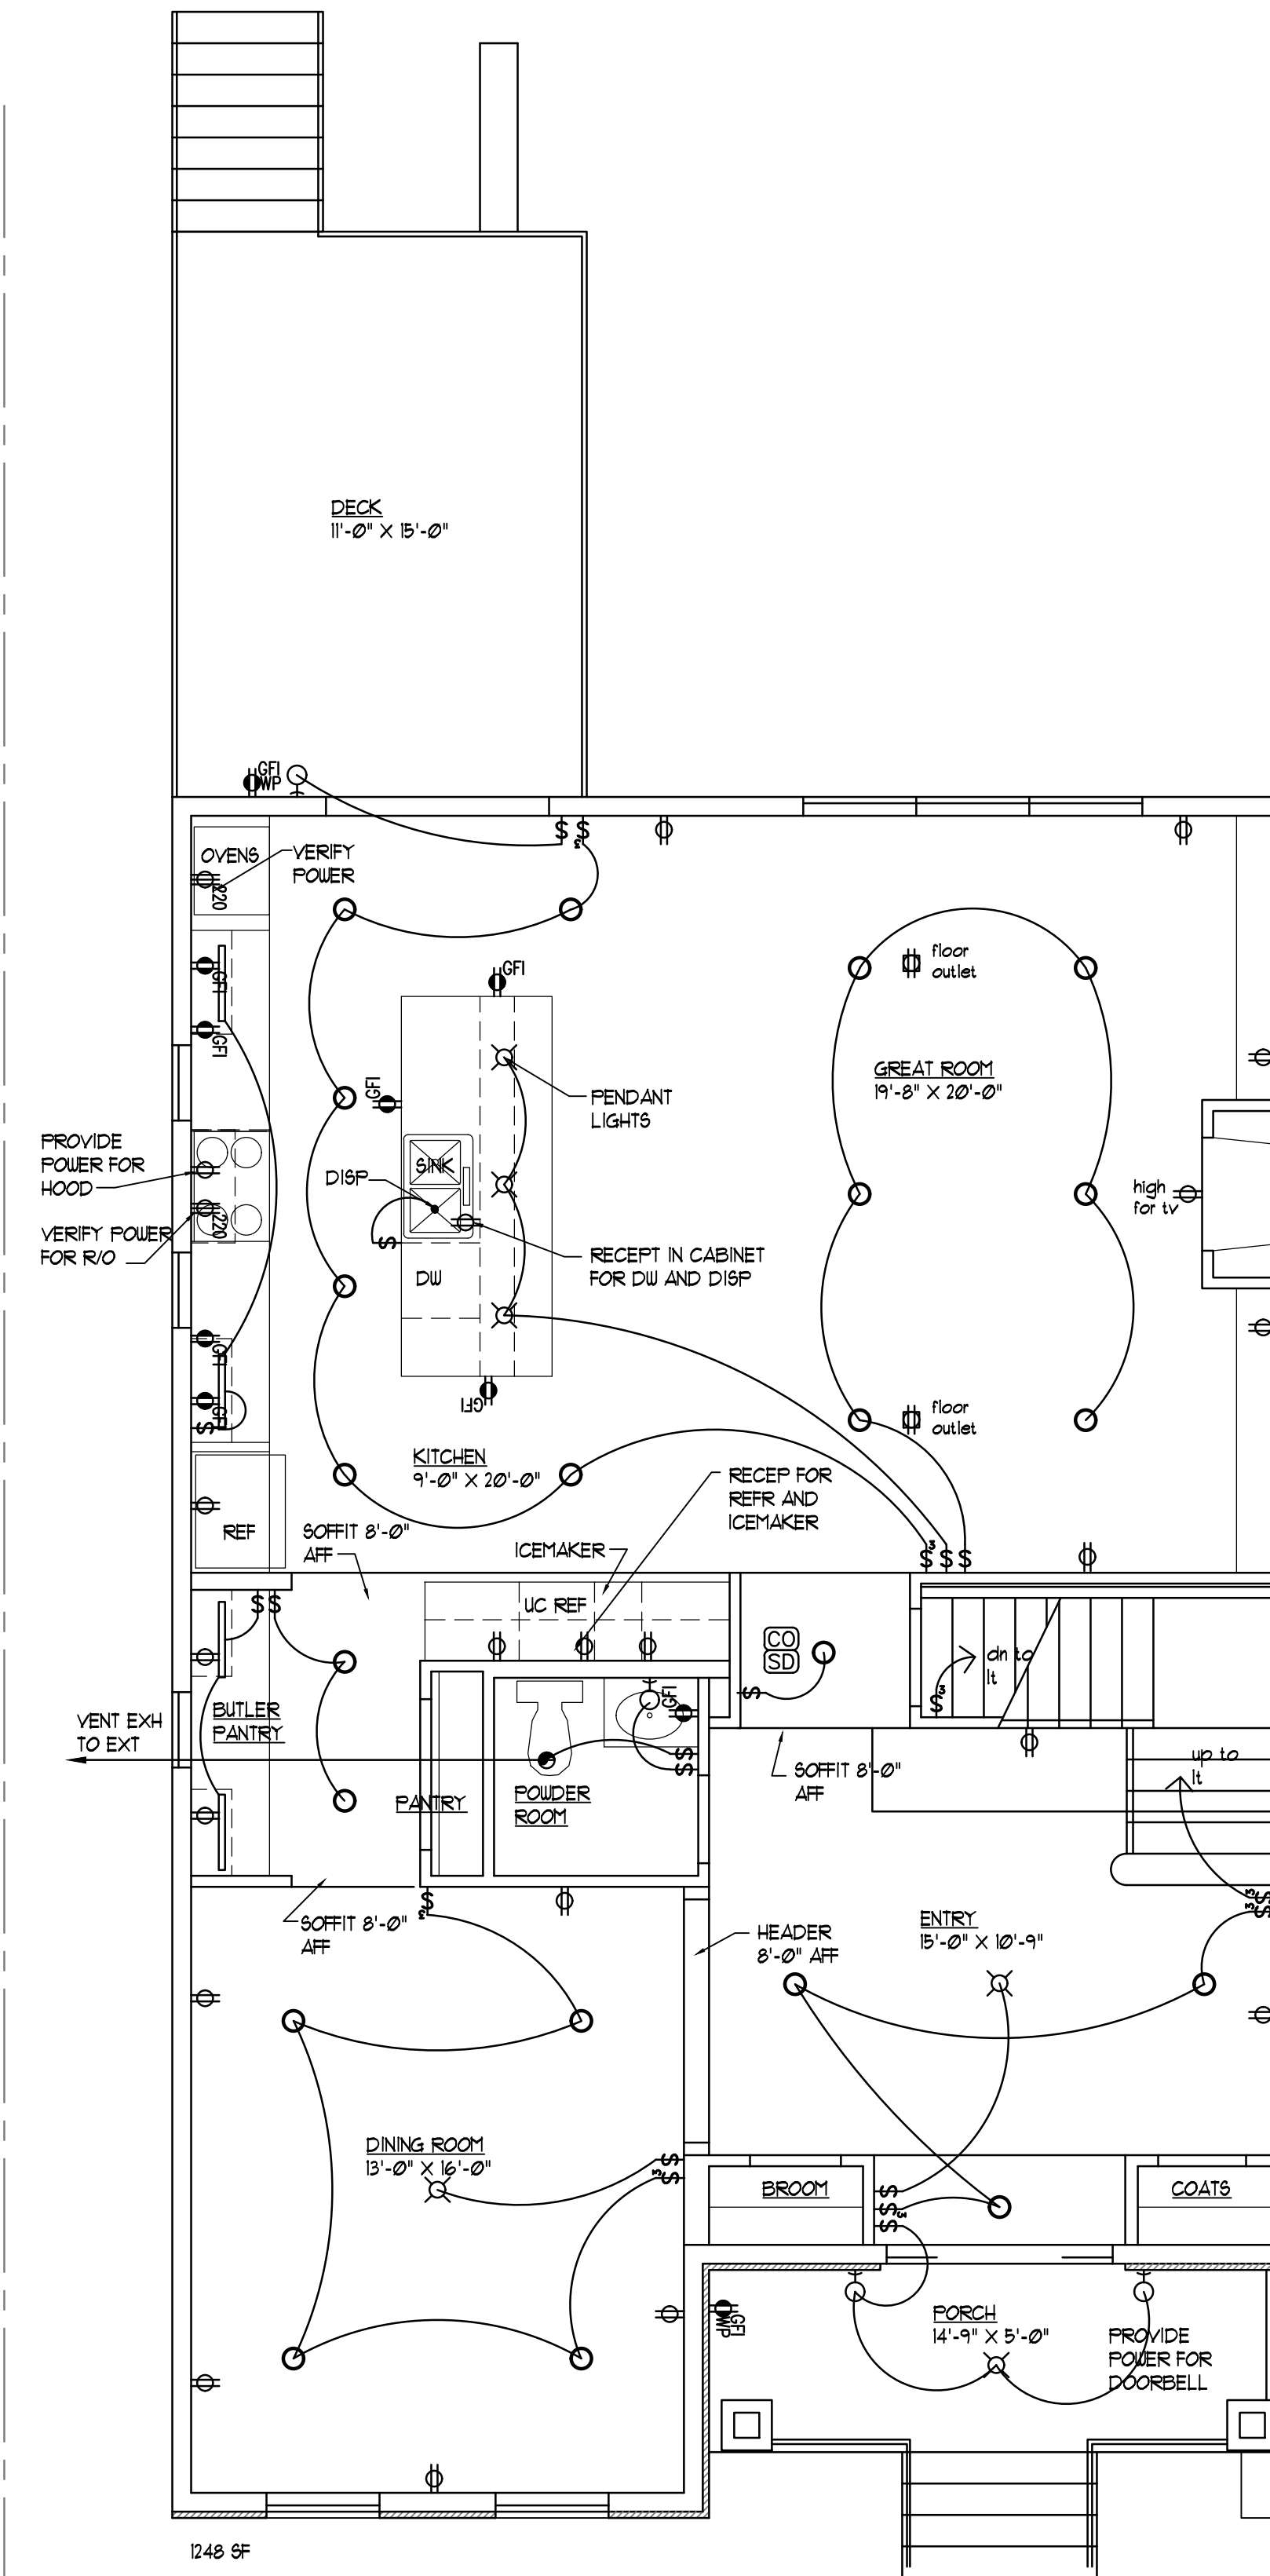


FIRST FLOOR REFLECTED CEILING/ELECTRIC PLAN
SCALE: 1/4" = 1'-0"

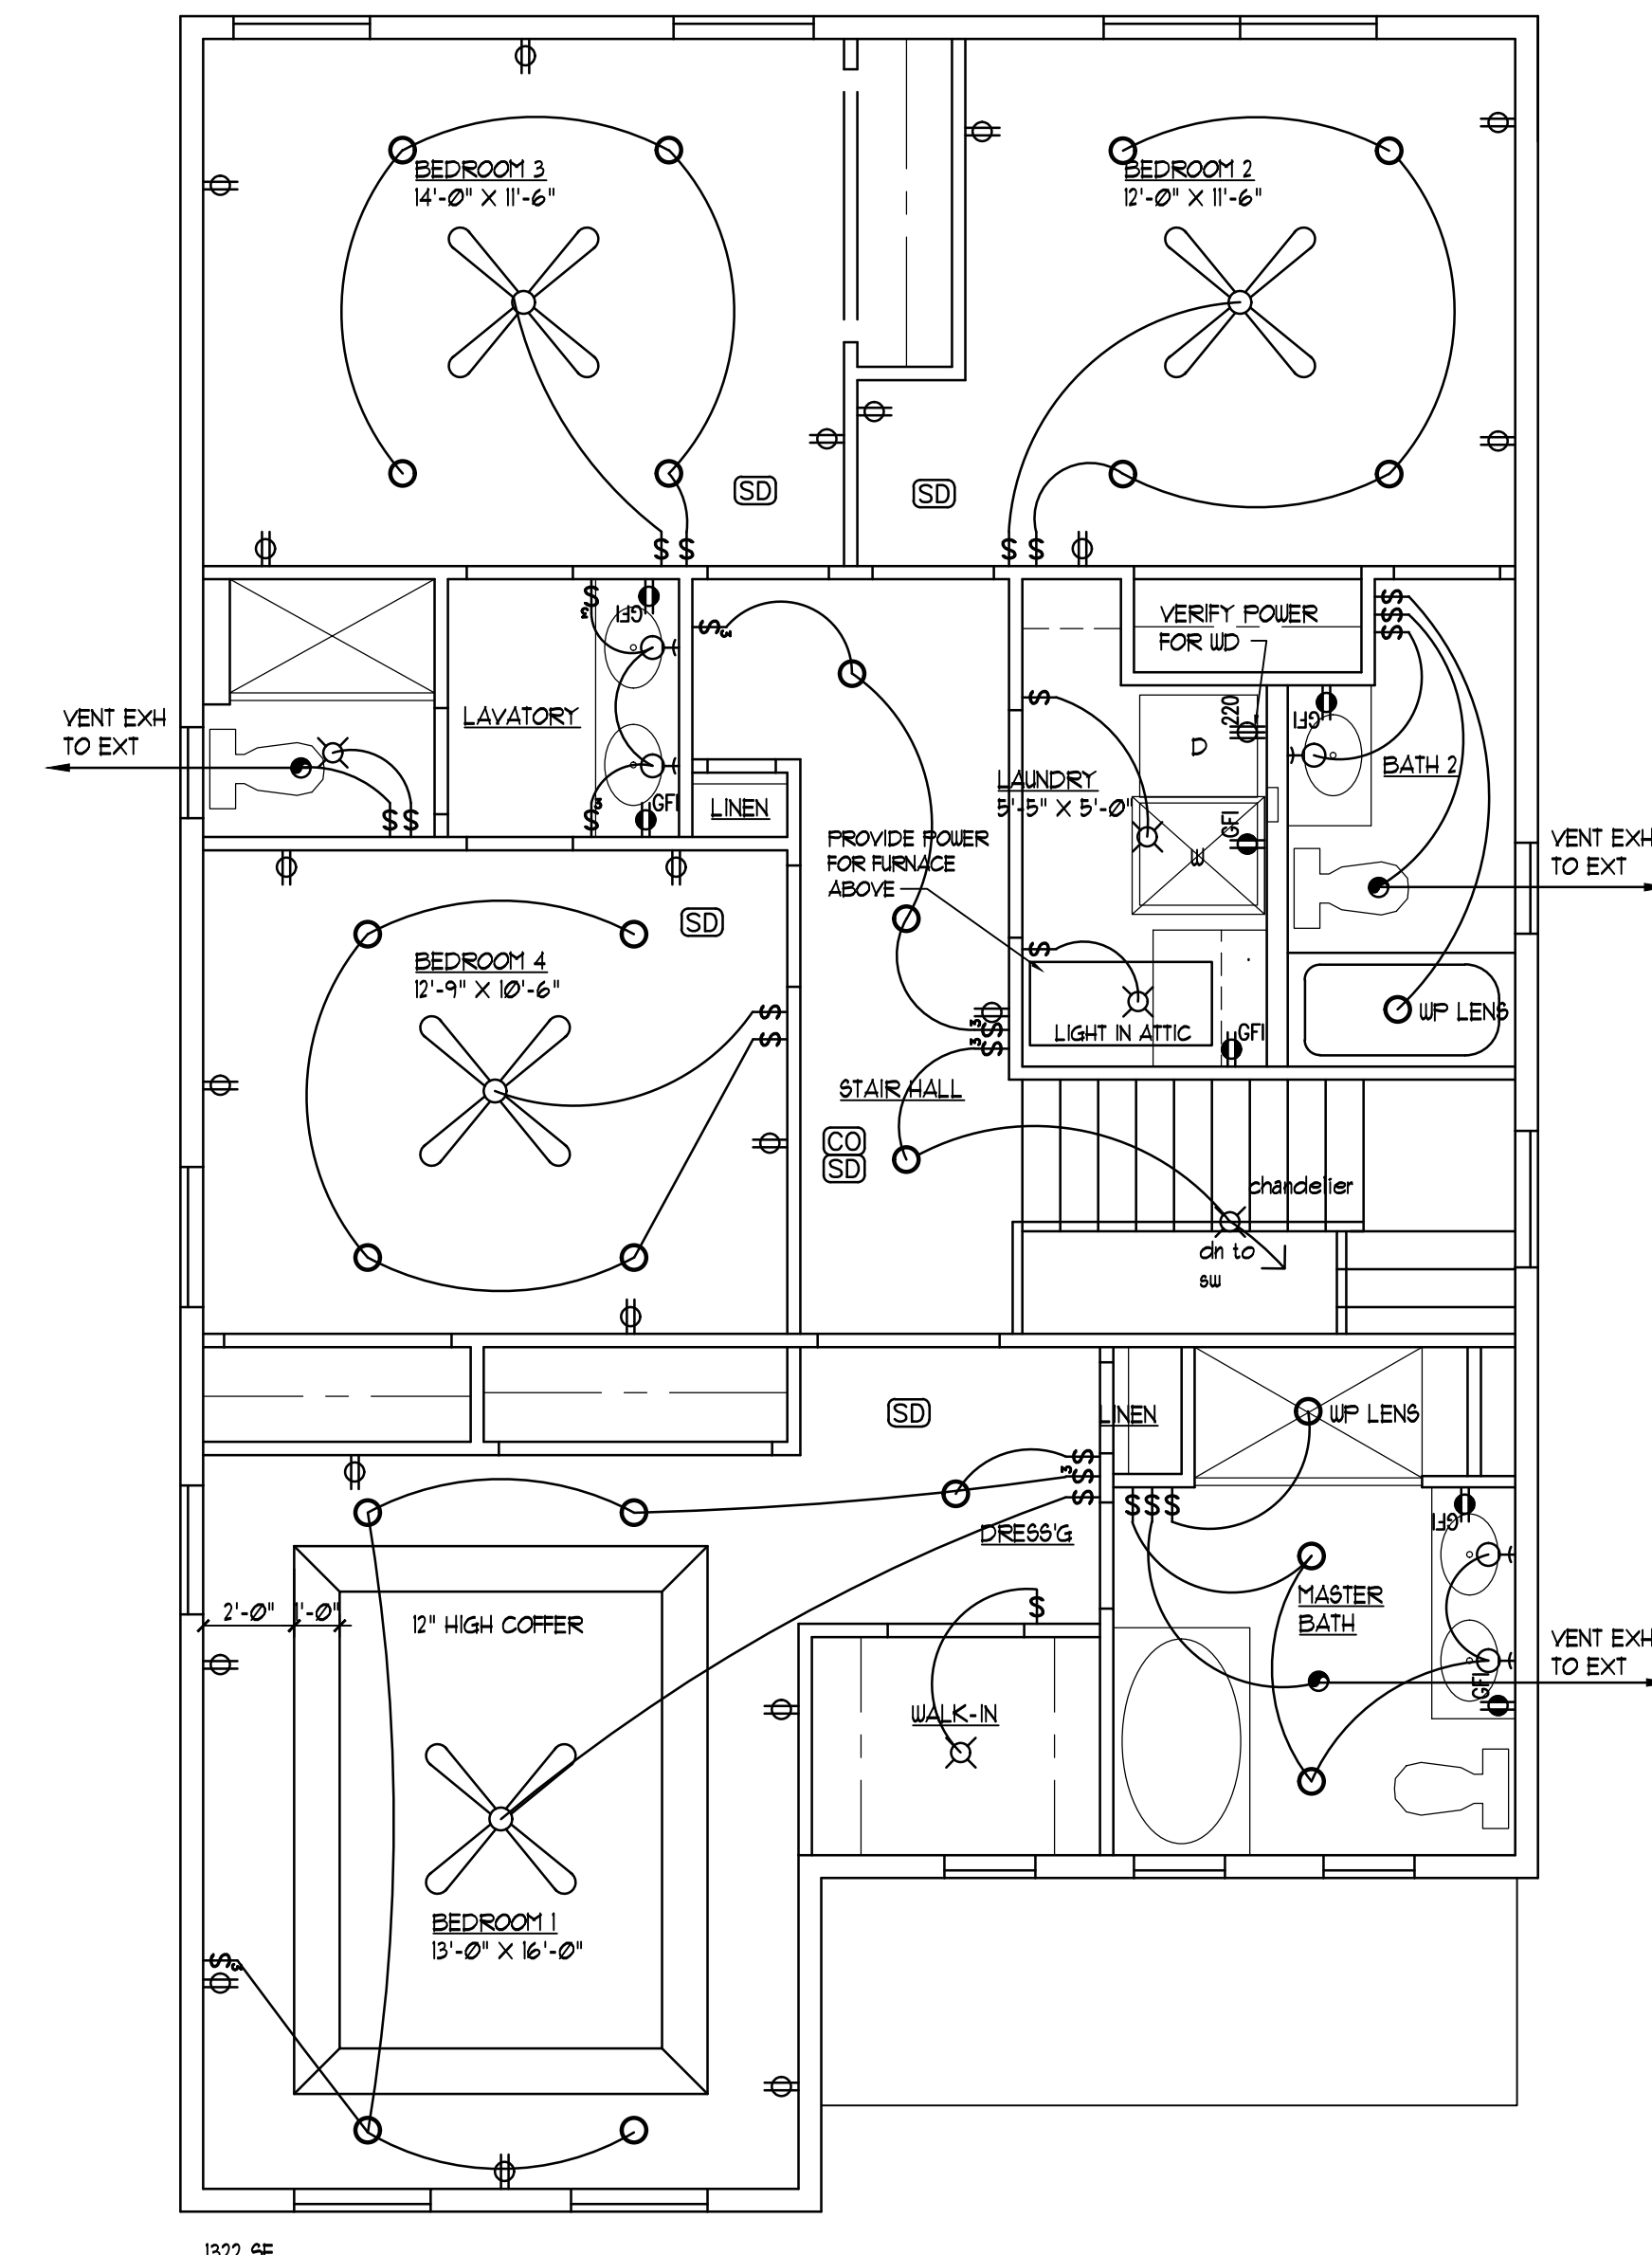

SECOND FLOOR REFLECTED CEILING/ELECTRIC PLAN
SCALE: 1/4" = 1'-0"

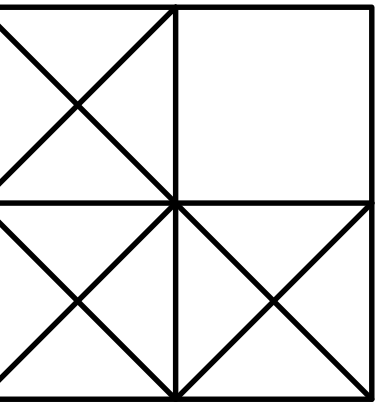

LEVINE
associates
architecture · interiors · planning
8630 Delmar Boulevard, Suite 220
Brentwood, Missouri 63144
Phone 314-991-5800 Fax 314-991-4420

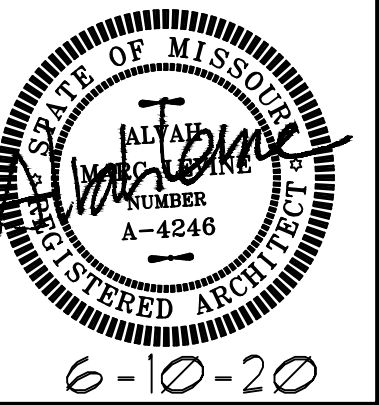

ARCHITECT: ALVAH M. LEVINE
NO LICENSE A-4246
ALVAH M. LEVINE, INC.
DBA LEVINE ASSOCIATES
CERTIFICATE OF AUTHORITY
LICENSE NUMBER A-2018040328

reflected ceiling / electric plans
CUSTOM RESIDENCE
9140 PINE AVENUE
BRENTWOOD, MISSOURI 63144
FREEMAN HOMES

REVISIONS		
NO.	DATE	ITEM

SHEET NO.
A-3

ISSUE DATE: 6-10-20
PROJECT #: 194304
DRN. CMC CHK. AML